
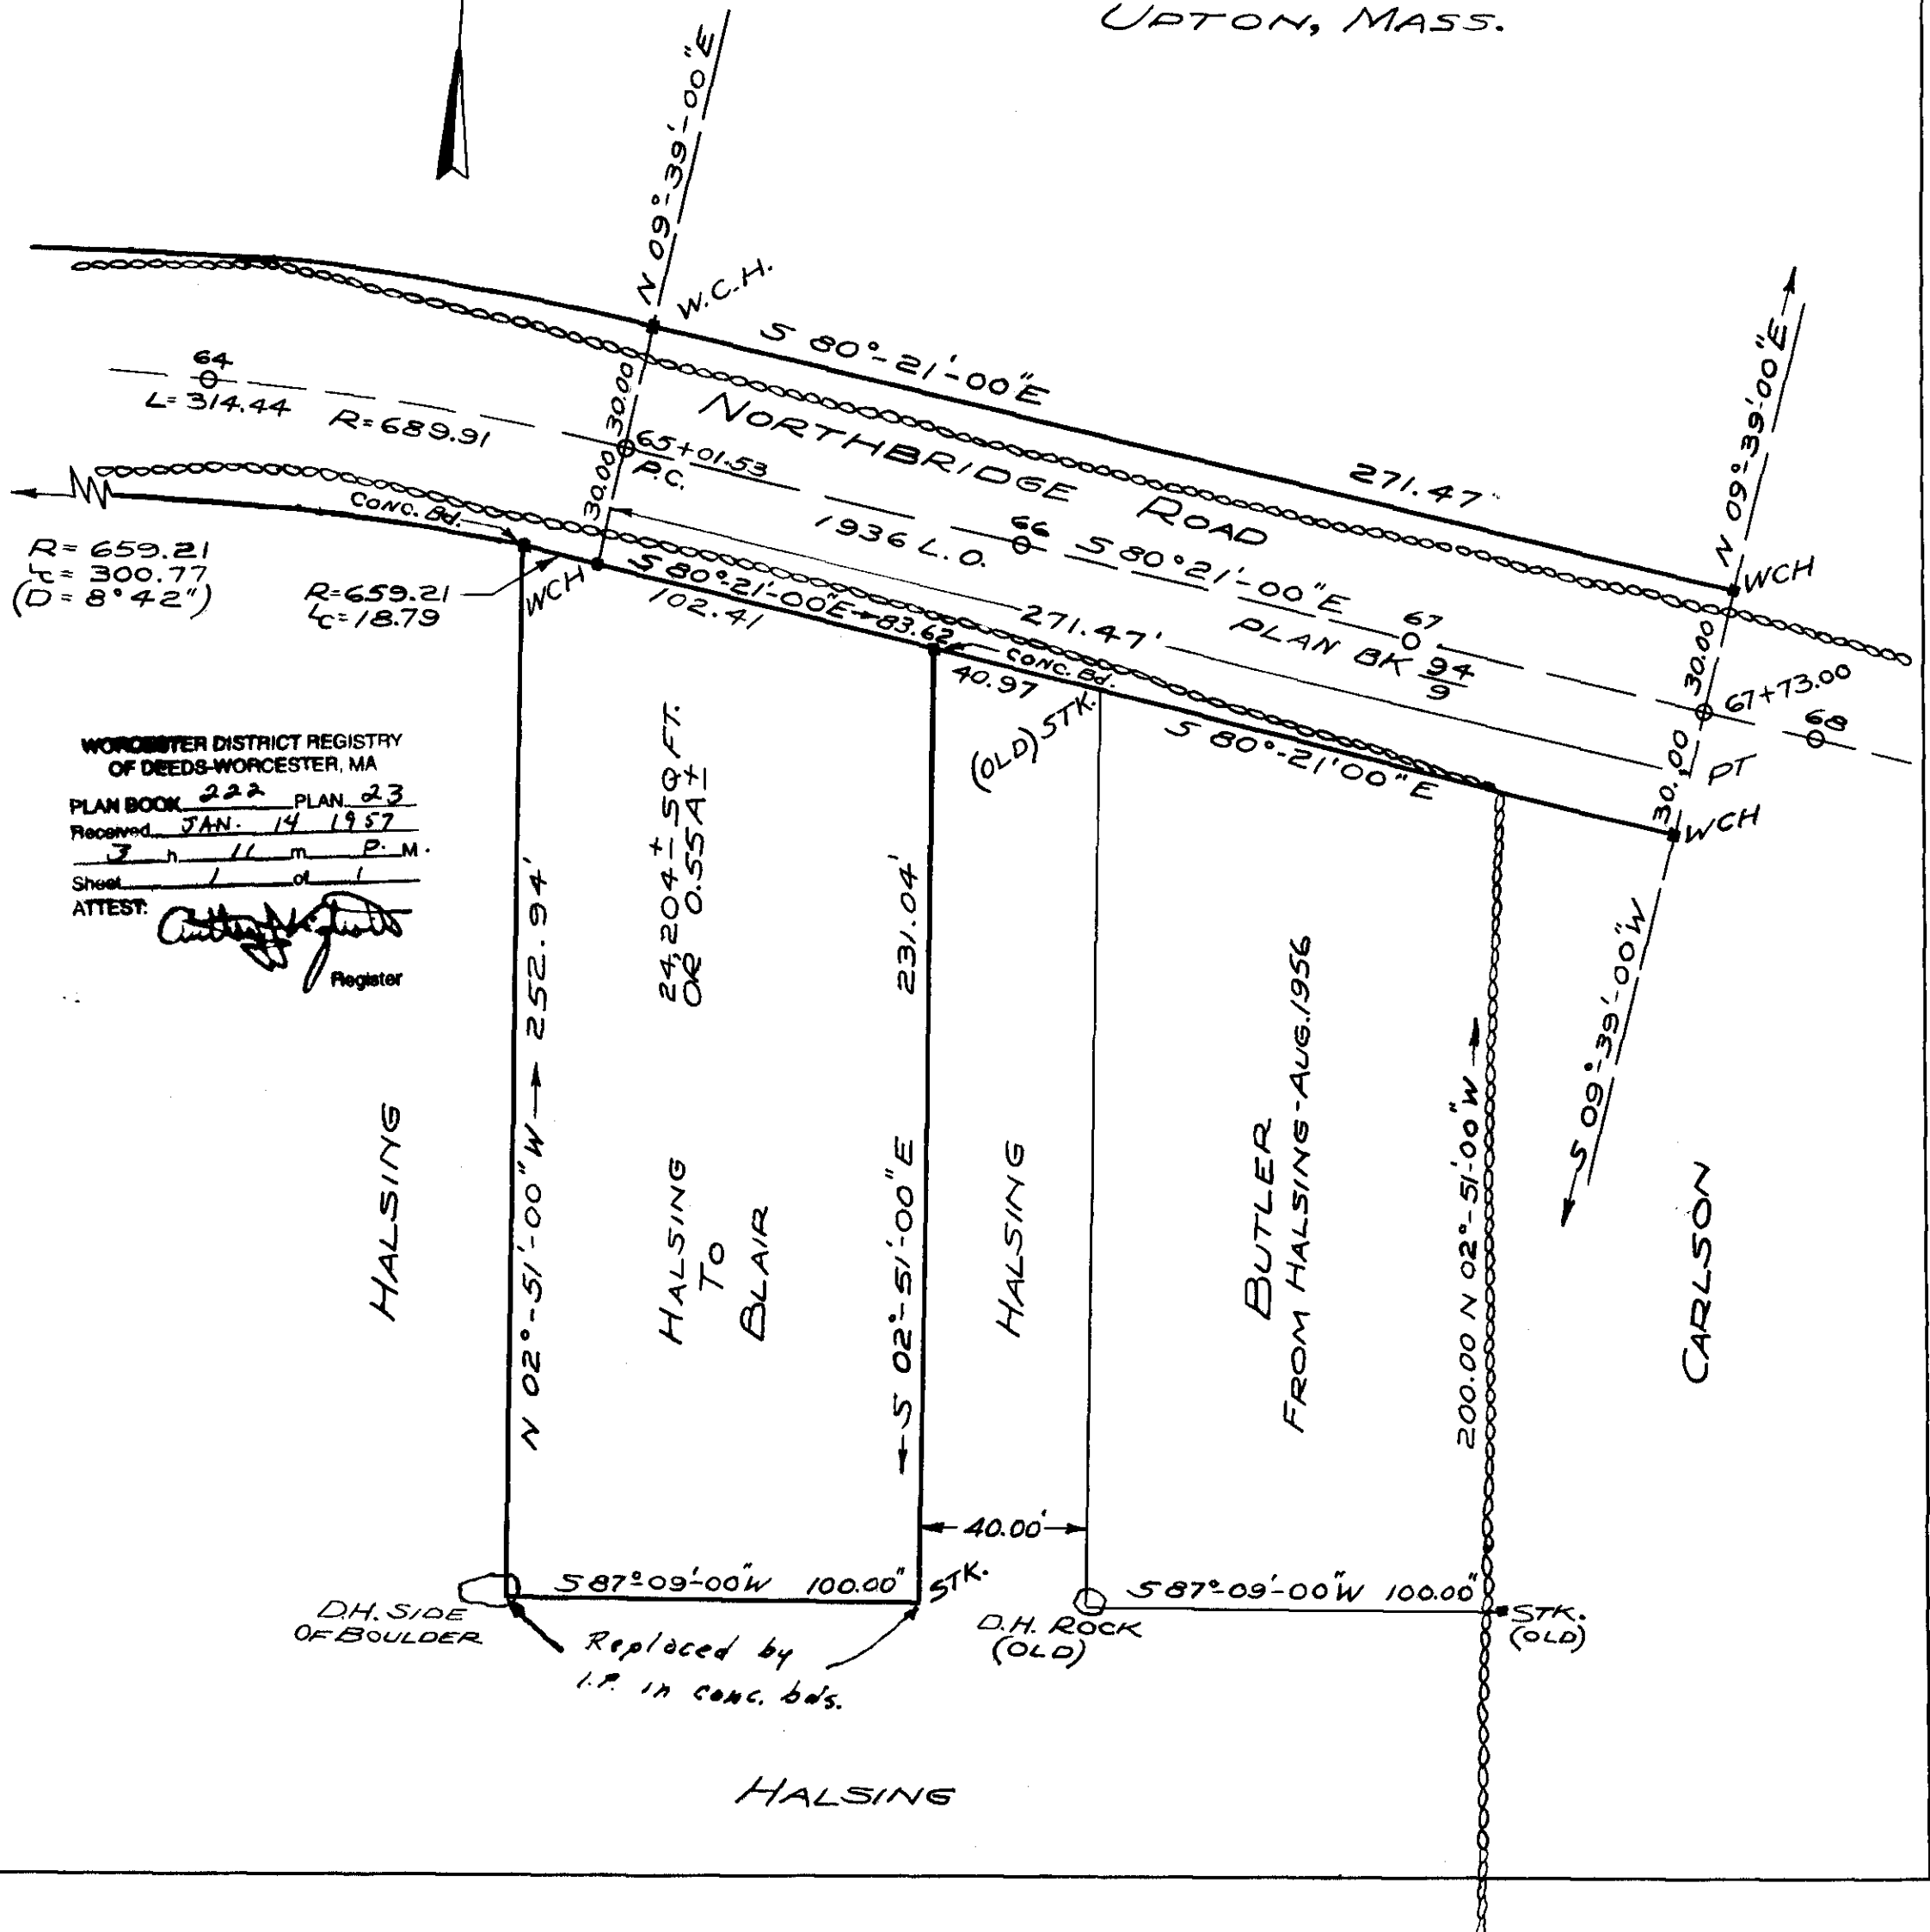


PLAN OF LAND
 MENDON, MASS.
 GIDEON & OLGA HALSING
 TO
 WILBUR & ANNA M. BLAIR
 SCALE 1"=40' NOV. 17, 1956
 PAUL V. SWANSON, SURVEYOR
 UPTON, MASS.

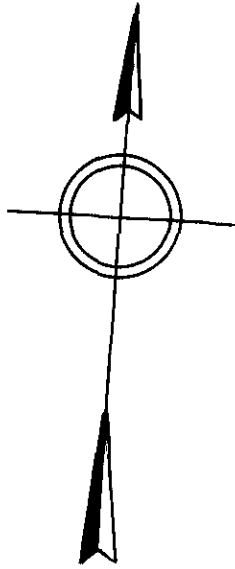

$R = 659.21$
 $L_c = 300.77$
 $(D = 8^\circ 42'')$

$R = 659.21$
 $L_c = 18.79$

WORCESTER DISTRICT REGISTRY
 OF DEEDS-WORCESTER, MA
 PLAN BOOK 222 PLAN 23
 Received JAN. 14 1957
3 h 11 m P.M.
 Sheet 1 of 1
 ATTEST: *[Signature]*
 Register

HALSING

HALSING
 TO
 BLAIR

HALSING

BUTLER
 FROM HALSING - AUG. 1956

CARLSON

HALSING