

WORCESTER DISTRICT REGISTER
 OF DEEDS - WORCESTER, MA
 PLAN BOOK 654 PLAN 14
 Received 11-25-91
 Sheet 1 of 1 P.M.
 With Doc. # _____
 in BOOK _____
 Fee 28.00
 ATTEST: *Anthony Higgins*
 Register

APPROVAL UNDER THE SUBDIVISION
 CONTROL LAW NOT REQUIRED.
MENDON PLANNING BOARD


James F. Rubin
Alan D. Treweek
James F. Flynn

October 21, 1991
 DATE

This plan was prepared in accordance
 with the rules and regulations of the
 Registers of Deeds.



Edward C. Shea
Oct. 21, 1991
 Date

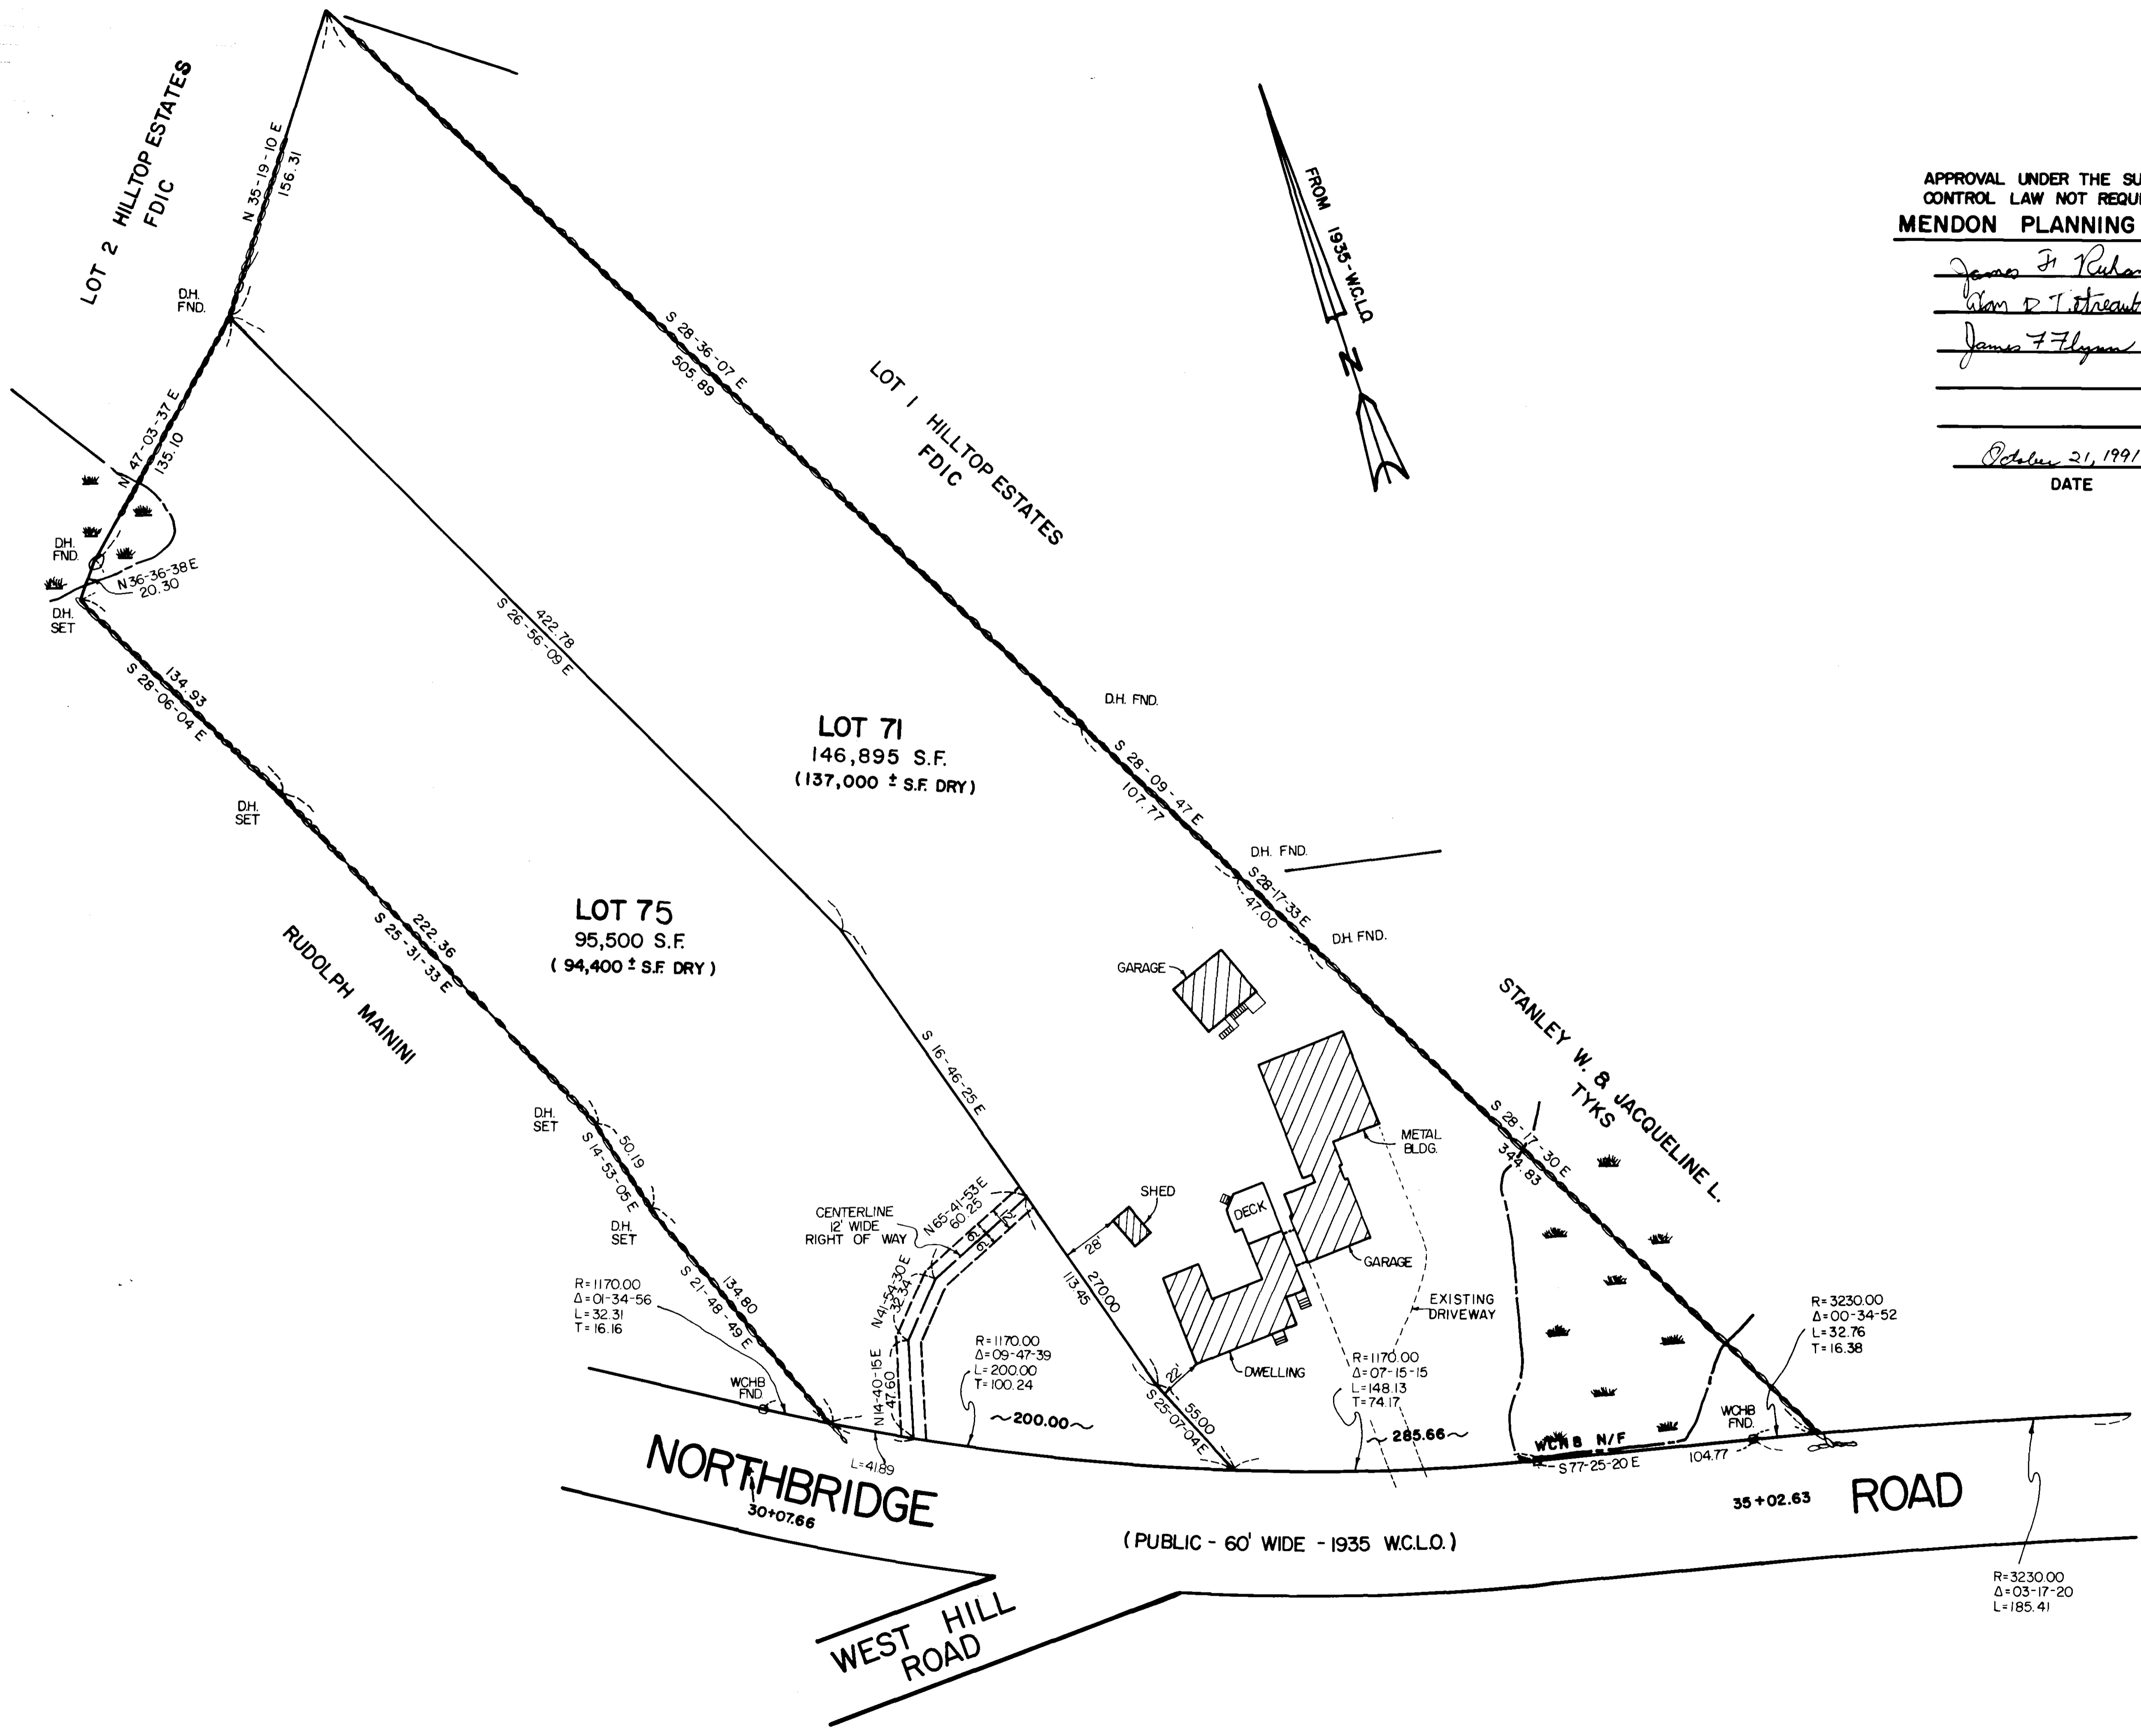


ZONING - RESIDENTIAL DISTRICT

PLAN OF LAND
 IN
MENDON, MA.

SURVEYED FOR
AMERICO & EVELYN CANDELA

SCALE 1" = 40' AUGUST 1, 1991

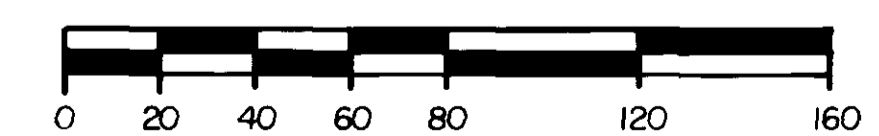

**SHEA ENGINEERING & SURVEYING
 COMPANY INC.
 MENDON, MASS.**