


FREDRICK GRUDAK ET. UX.

EMILE & LAURETTE X COUSINEAU

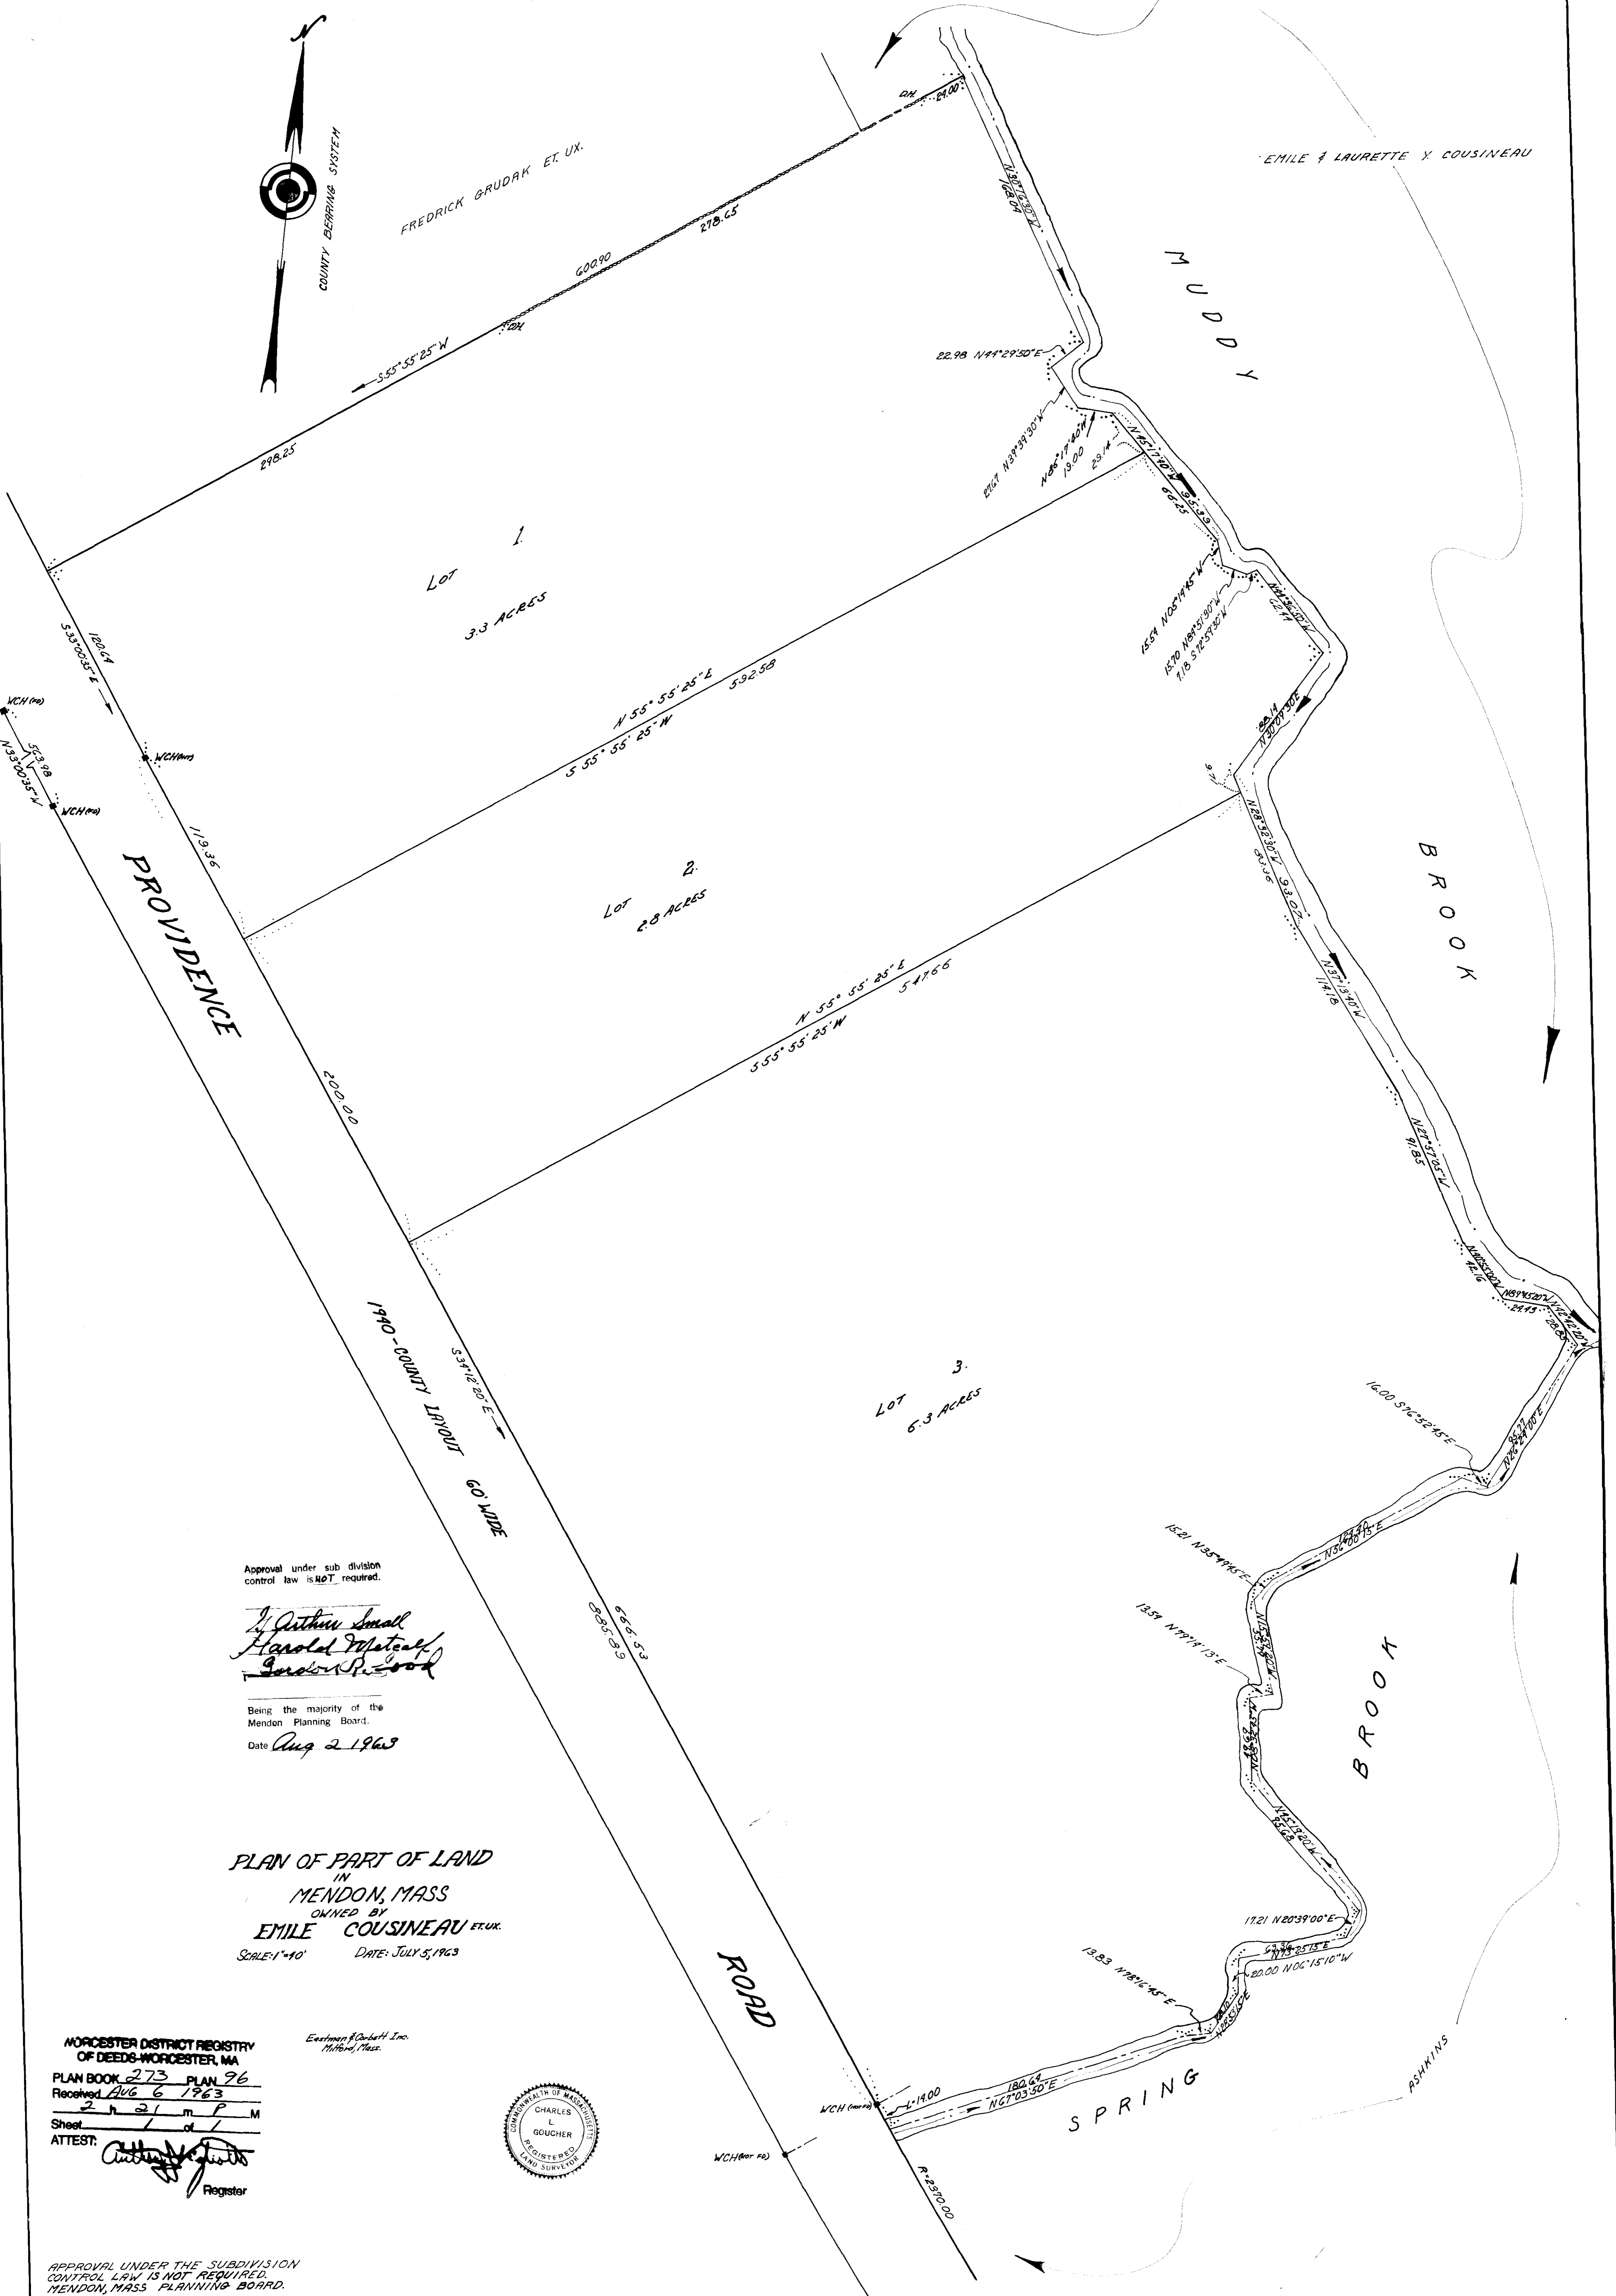

Approval under sub division control law is NOT required.

*J. Arthur Small*  
*Harold M. Matalack*  
*Gordon P. Good*

Being the majority of the Mendon Planning Board.

Date Aug 2 1963

PLAN OF PART OF LAND  
IN  
MENDON, MASS  
OWNED BY  
EMILE COUSINEAU ET. UX.  
SCALE: 1"=40' DATE: JULY 5, 1963

WORCESTER DISTRICT REGISTRY  
OF DEEDS-WORCESTER, MA

PLAN BOOK 273 PLAN 96

Received AUG 6 1963

2 h 21 m P M

Sheet 1 of 1

ATTEST:

*Arthur Small*  
Registrar

Eastman & Corbett, Inc.  
Mildred, Mass.



APPROVAL UNDER THE SUBDIVISION CONTROL LAW IS NOT REQUIRED. MENDON, MASS PLANNING BOARD.