

RECORDED  
WORCESTER DISTRICT  
REGISTRY OF DEEDS  
Dec 24 10 10 AM '86  
REGISTER

FOR REGISTRY OF DEED USE ONLY


PLANNING BOARD APPROVAL UNDER  
SUBDIVISION CONTROL LAW NOT REQUIRED  
MENDON PLANNING BOARD

*James F. Rubin*  
*Peter J. Denton*  
*Norman Rogers*  
*John Peterson*

DATE: December 22, 1986

I CERTIFY THAT THIS PLAN CONFORMS WITH  
THE RULES AND REGULATIONS SET FORTH IN  
THE AMENDMENTS TO THE GENERAL LAWS,  
CHAPTER 36, SECTION 13A.

SIGNED *David E. Teachout*  
12-21-86

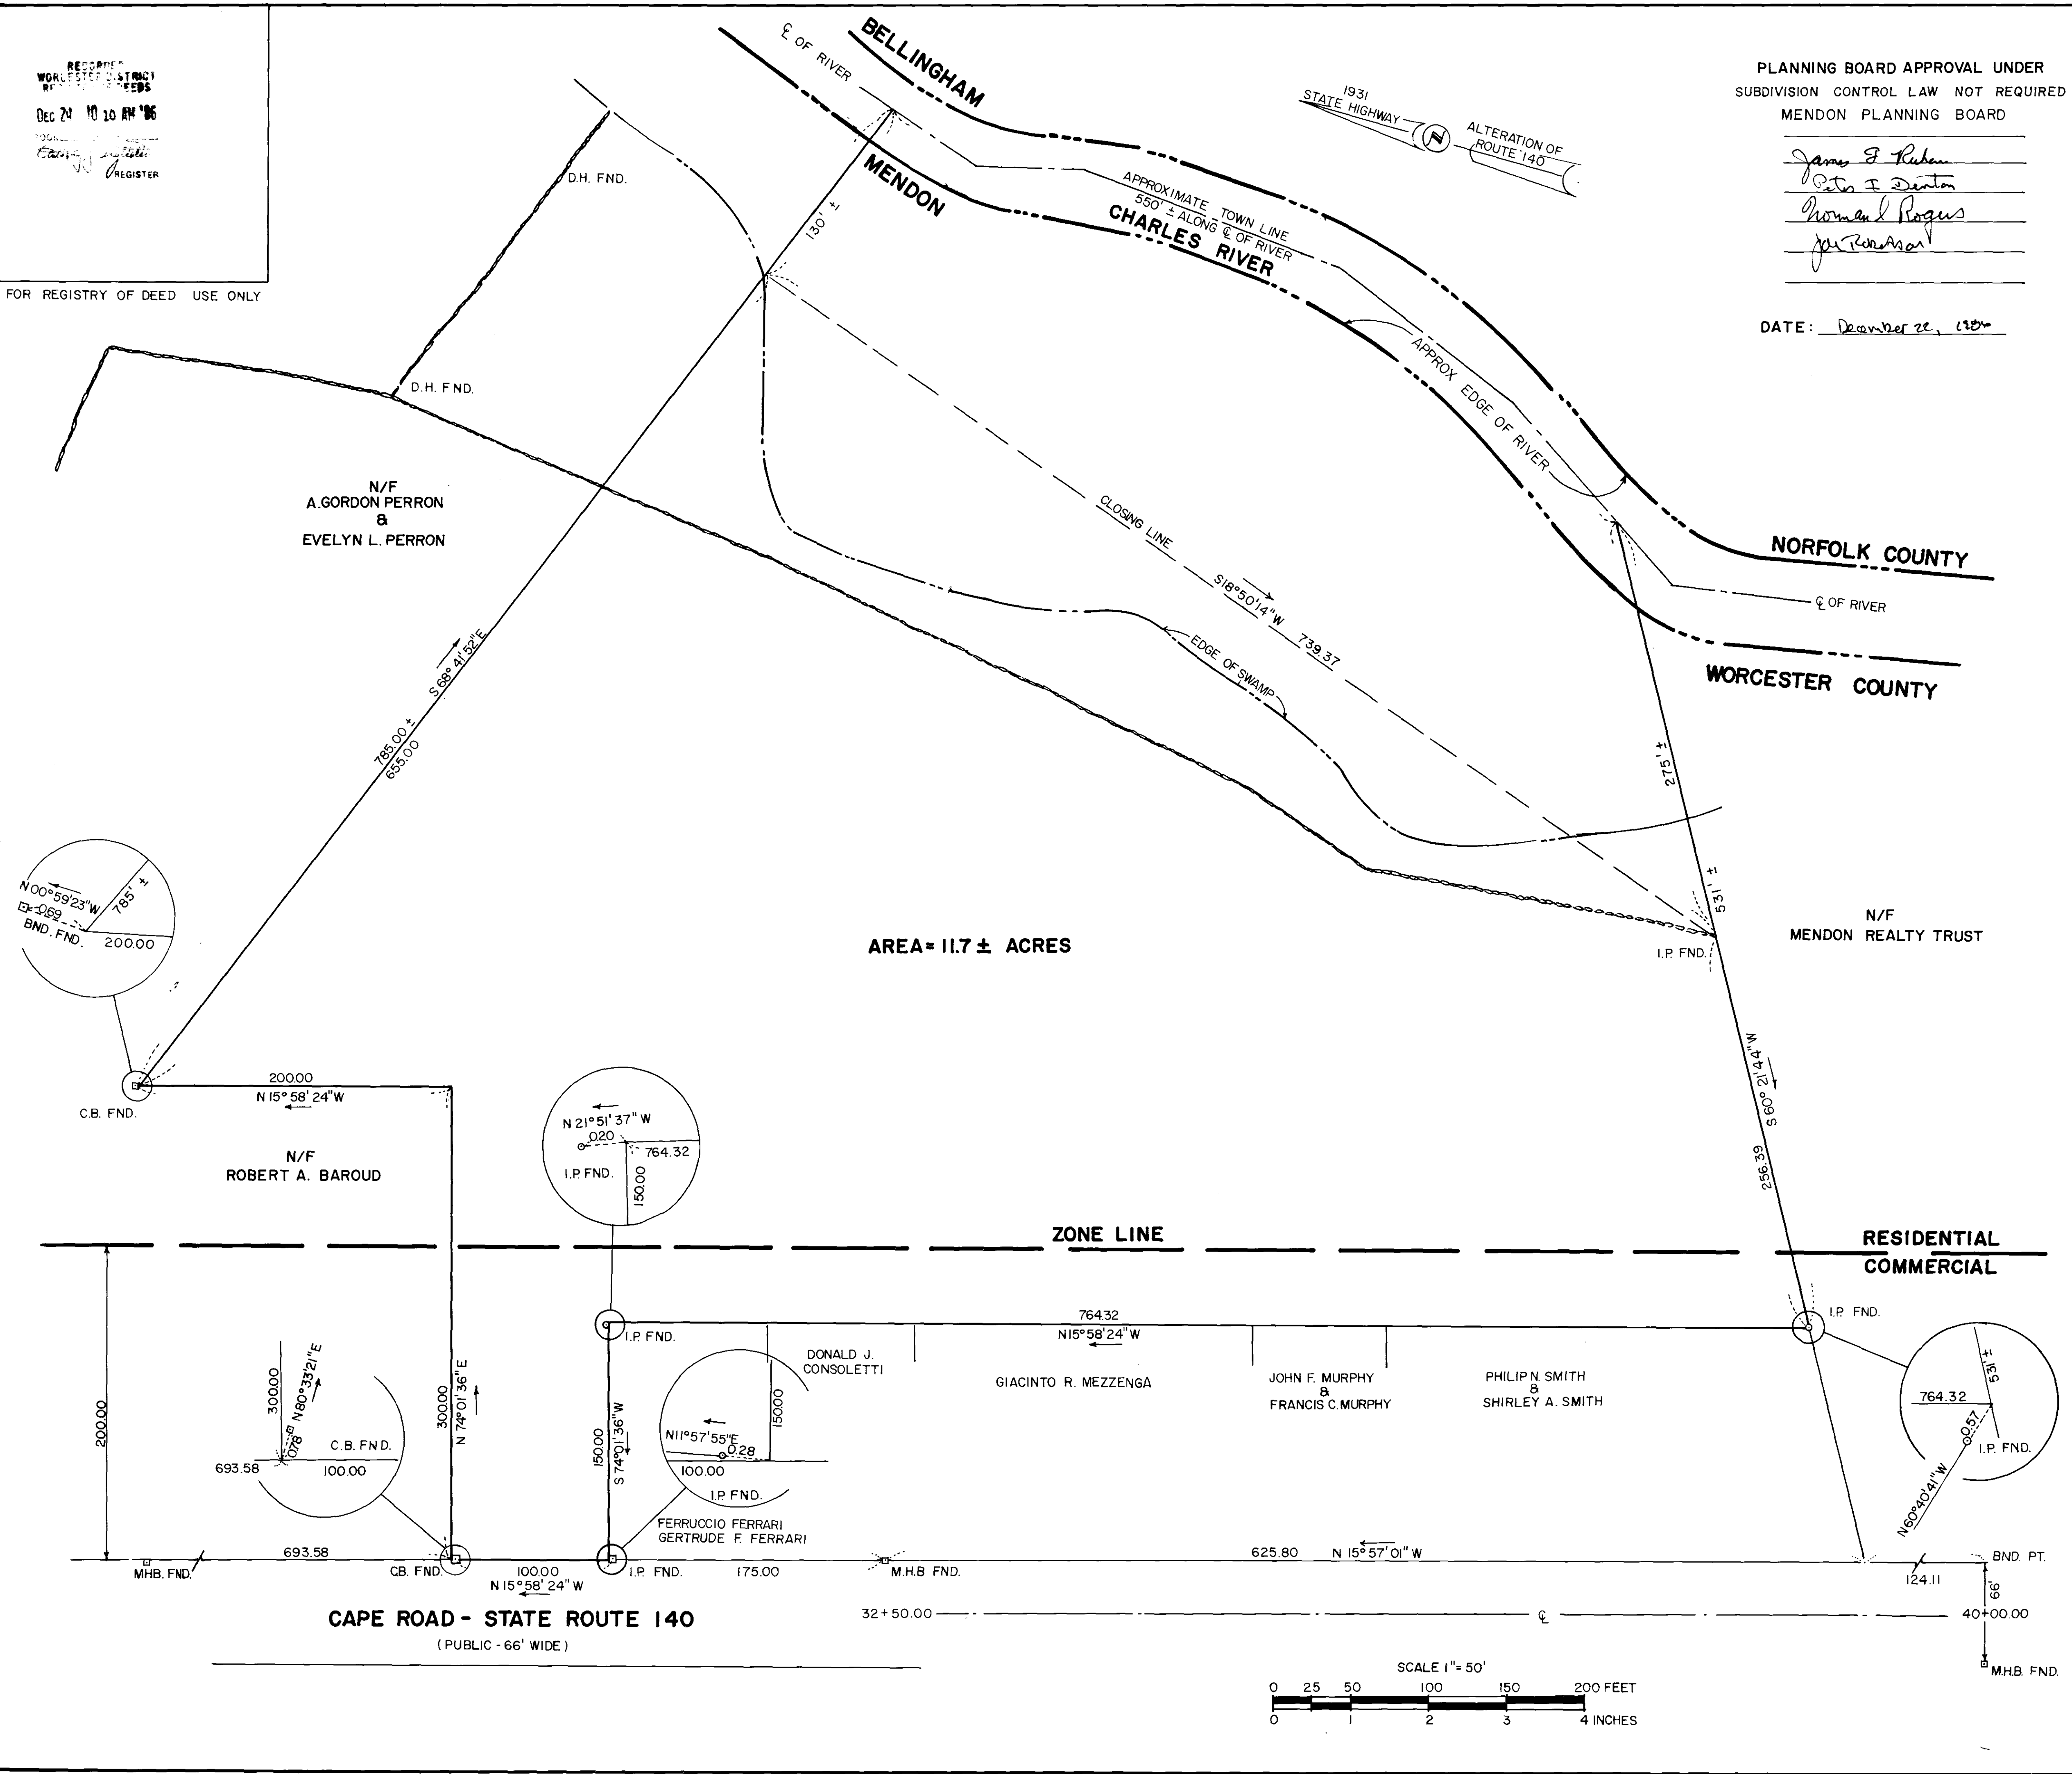

AREA = 11.7 ± ACRES

REFERENCE: BK. 8487 PG. 89 WORCESTER  
REGISTRY OF DEEDS  
PLAN 61 PL. BK. 549

WORCESTER DISTRICT REGISTRY  
OF DEEDS - WORCESTER, MA  
PLANBOOK 568 PLAN 33  
Received Dec 24, 1986  
Sheet 1 of 1  
ATTEST: *Anthony J. ...*

**PLAN OF LAND**  
LOCATED IN  
**MENDON**  
**MASSACHUSETTS**  
OWNED BY:  
**TRUSTEE OF THE E. THEODORE GIATAS TRUST**  
STATE ST. BANK & TRUST CO.  
C/O P.O. BOX 351 BOSTON MA. 02101  
SCALE 1" = 50'  
DATE: SEPTEMBER 22, 1986  
JOB NO. 860110  
**RUBIN ENGINEERING**  
P.O. BOX 502, GRAFTON, MA 01519  
839-9526