

TOWN OF UXBRIDGE,
MASS.

PLANNING BOARD APPROVAL
UNDER SUBDIVISION CONTROL LAW
~~NOT REQUIRED~~

8/27/61

John Crockett
Robert W. J. J.
Edward J. L. J.
BEING A MAJORITY
OF THE BOARD

TOWN OF MENDON,
MASS PLANNING
BOARD APPROVAL
UNDER SUBDIVISION
CONTROL LAW
NOT REQUIRED.
9/1/61

Charles H. Wood.
Harold Metcalf
Clarence E. Vaney.

Being A Majority of
The Board

WORCESTER DISTRICT REGISTRY
OF DEEDS-WORCESTER, MA

PLAN BOOK 258 PLAN 122

Received SEP 26 1961

3 41 PM



Shed 1 d 1

WITNESS

Anthony J. J.
Register

LAND IN MENDON AND
UXBRIDGE, MASS.
PROPERTY OF
SAVERIO AND
MARY P. FANTINI
AUG. 22, 1961.

SCALE 1" = 30'

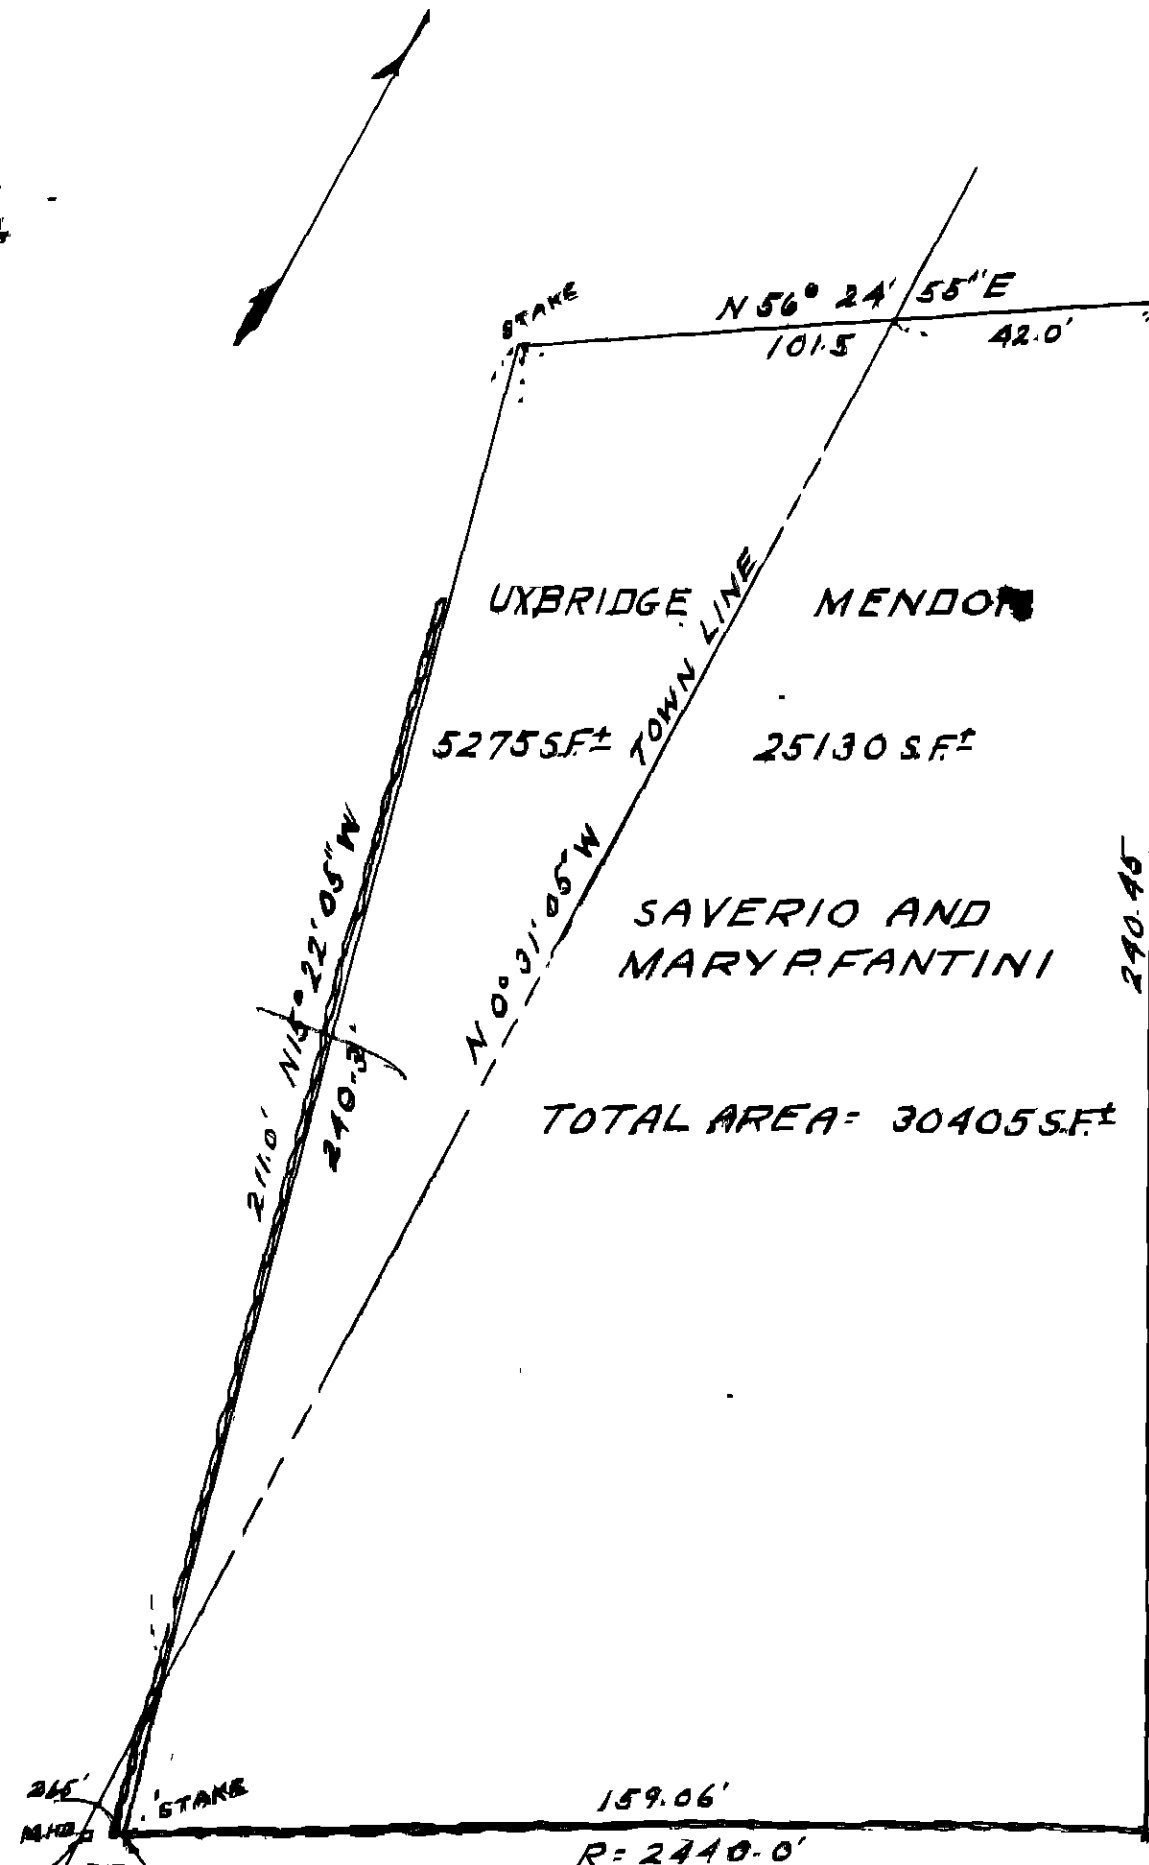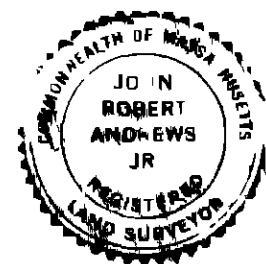

UXBRIDGE ROAD

← TO UXBRIDGE ROUTE #16 TO MENDON →