


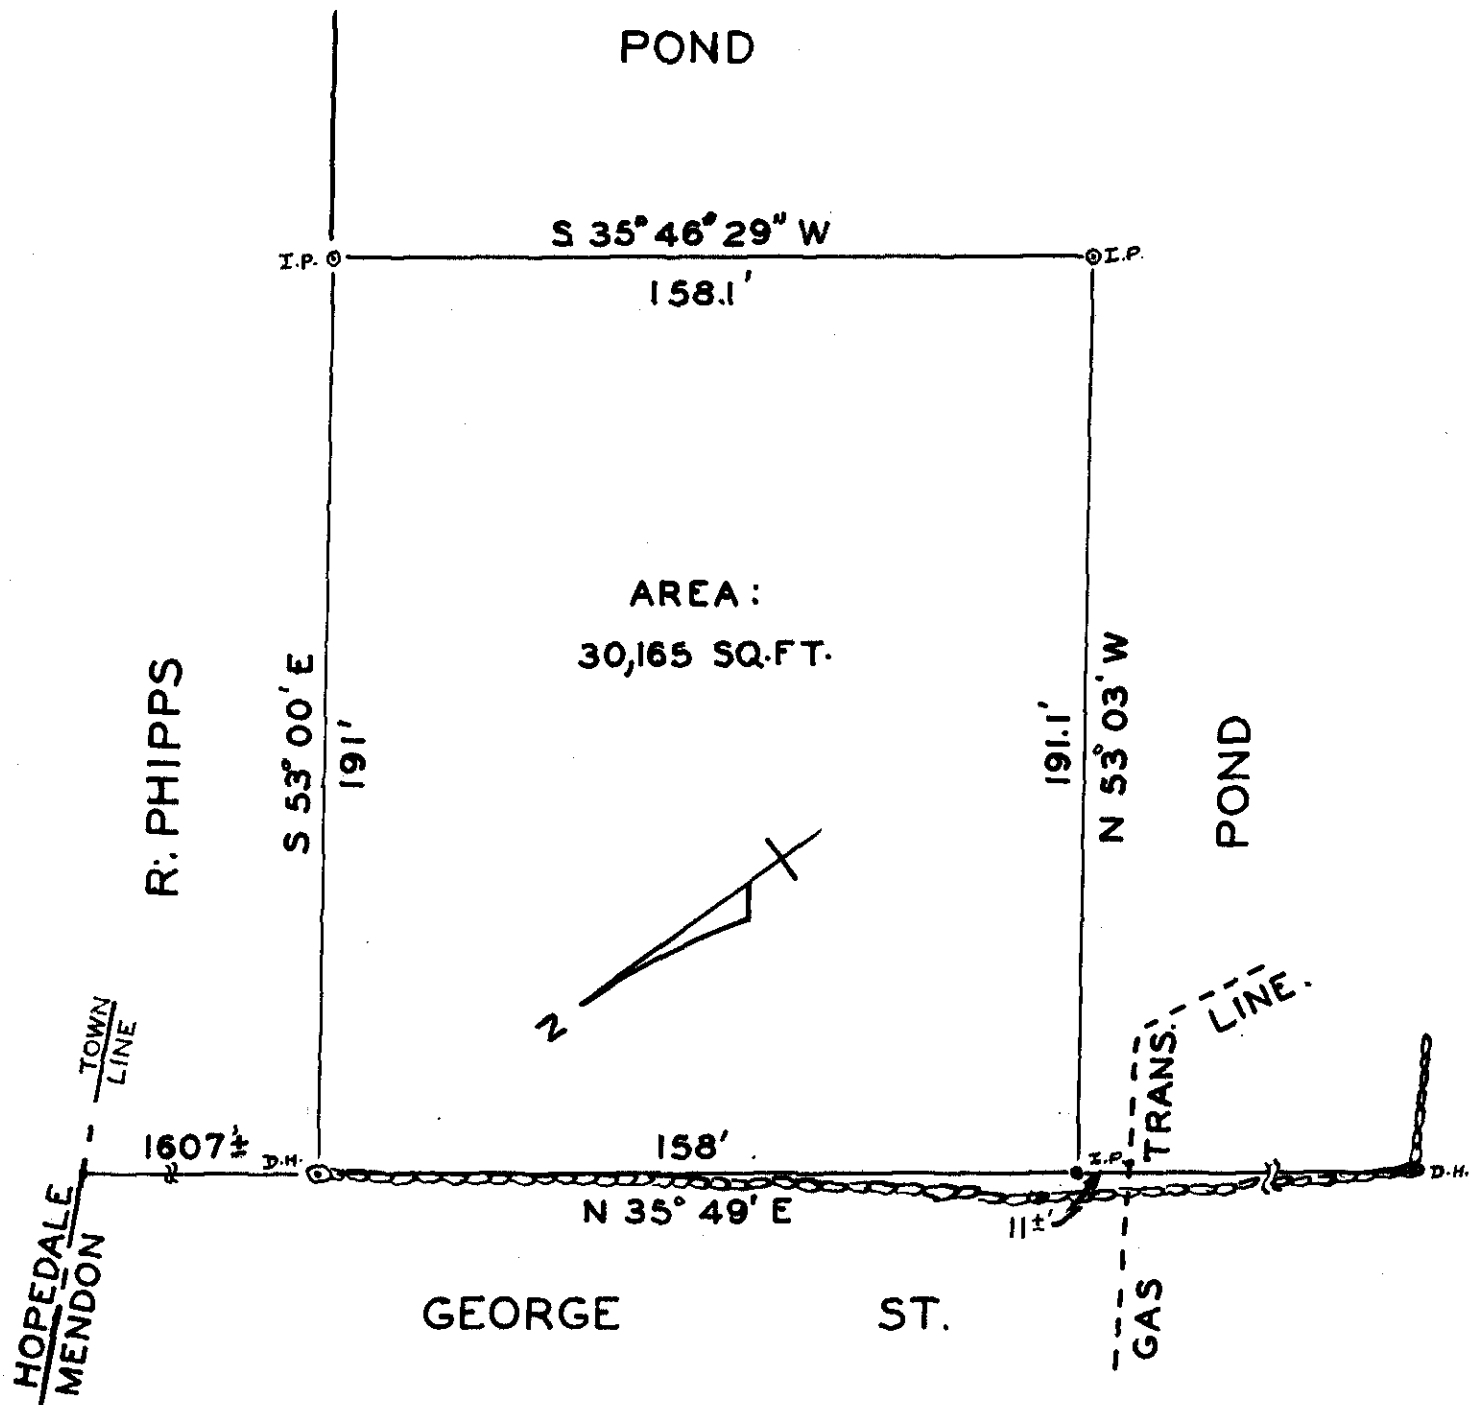

LAND IN MENDON, MASS.
 DEEDED TO
 CLAYTON E. SR. & ^{WIFE,} THERESSA H. WRIGHT
 BY
 CLARA W. & ANNA H. POND

SCALE: 1" = 40' JUNE, 1962

P. MAC NEVIN

PLANNING BOARD APPROVAL
 UNDER THE SUBDIVISION
 CONTROL LAW NOT REQUIRED

WORCESTER DISTRICT REGISTRY
 OF DEEDS-WORCESTER, MA

PLAN BOOK 270 PLAN 69
 Received MAY 29 1963
10 45 AM

Sheet 1 of 1
 ATTEST:

Anthony J. [Signature]
 Register



BEING A MAJORITY OF
 MEMBERS OF MENDON,
 MASS. PLANNING BOARD
 DATE 7/14/62

Theresa Wright
Clara W. Pond
Anna H. Pond