
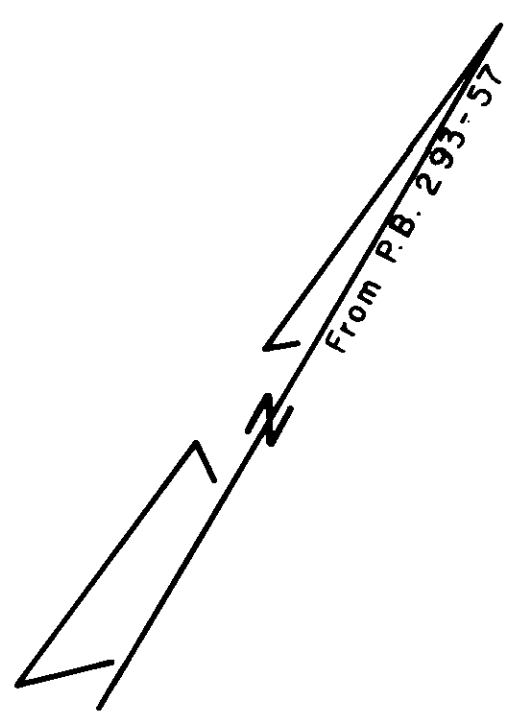


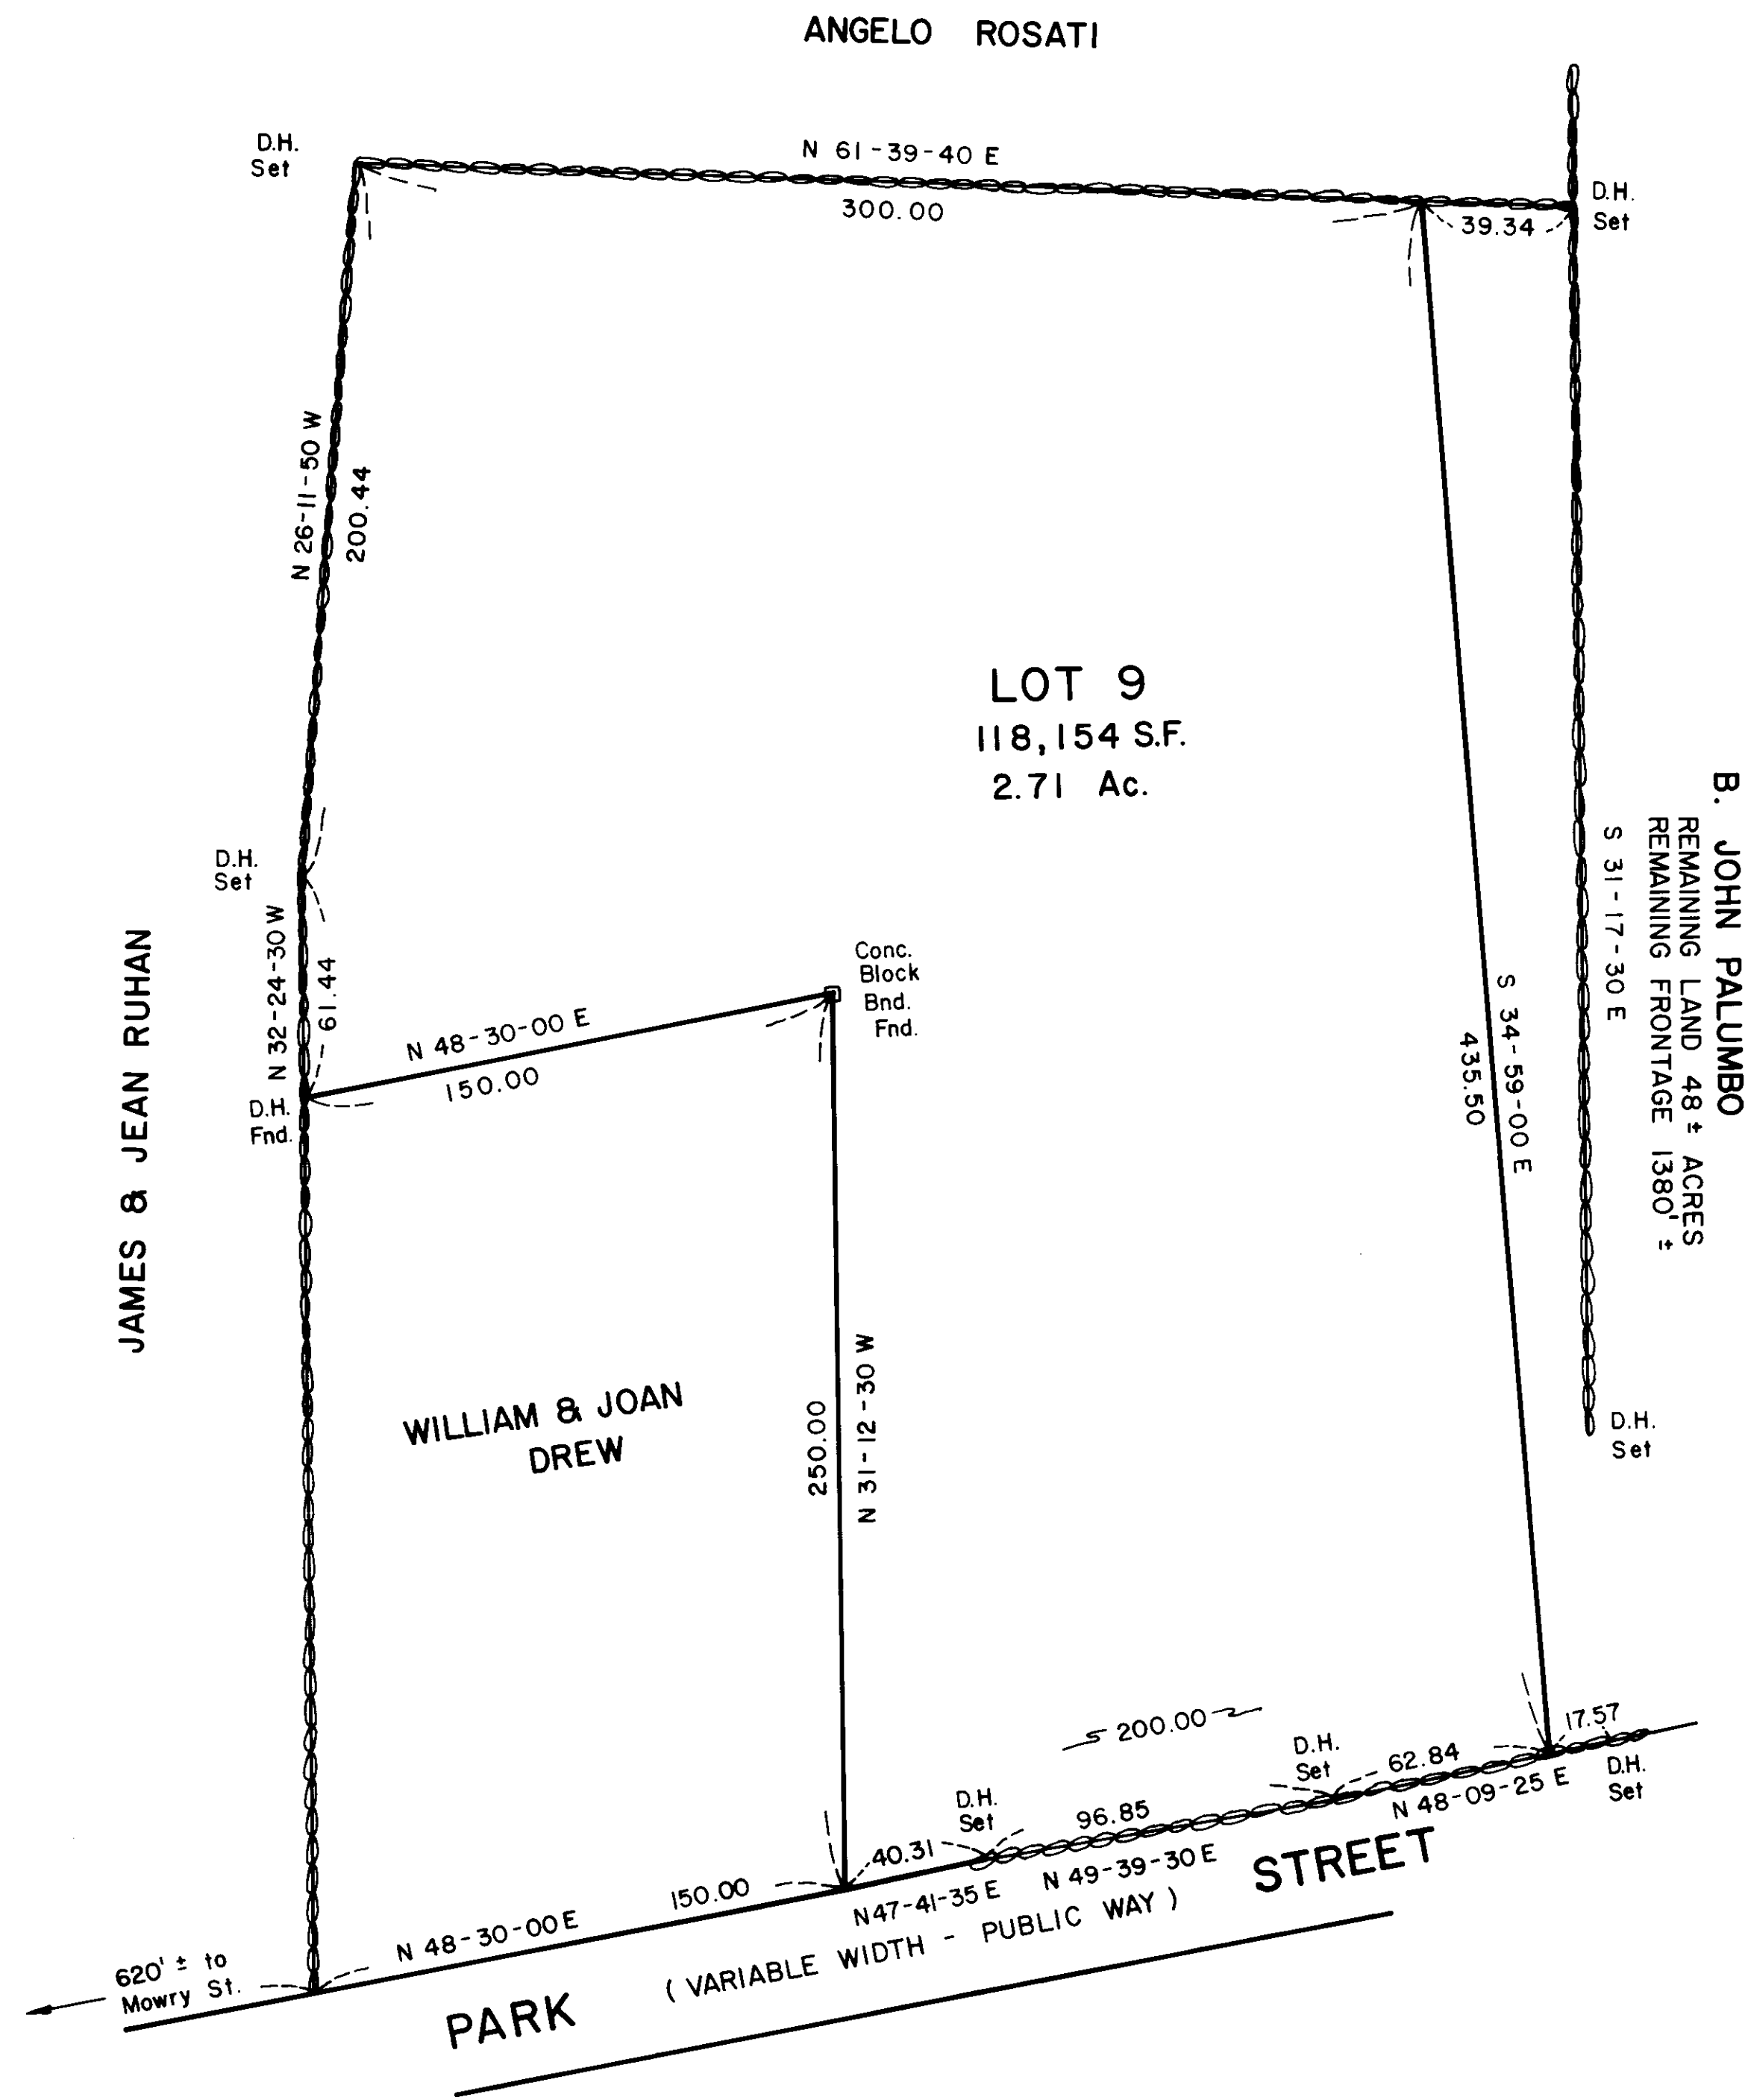

APPROVAL UNDER THE SUBDIVISION
CONTROL LAW NOT REQUIRED.

MENDON PLANNING BOARD

Norman L. Rogers.
Robert E. Carr Jr.
Richard J. Quinn
James F. Ruhan

6/13/83
DATE

I certify that this plan conforms to
the rules and regulations of the
Registers of Deeds.

This plan was prepared in accordance
with the procedural and technical
standards for the practice of Land
Surveying in the Commonwealth
of Massachusetts.



Edward C. Shea
June 13, 1983
Date

PLAN OF LAND
IN
MENDON, MASS.

DRAWN FOR
B. JOHN PALUMBO
SCALE 1"=40' JUNE 13, 1983
SHEA ENGINEERING & SURVEYING
COMPANY
MENDON, MASS.

WORCESTER DISTRICT REGISTRY
OF DEEDS-WORCESTER, MA
PLAN BOOK 507 PLAN 116
Received June 24 1983
3 h 11 m P M
ATTEST: *Anthony V. Gholts*
Register

