

LAND IN MENDON, MASS


OF

CARL F. WAGNER & W. MARK WAGNER

REF WORC. DIST REG. DEEDS BK. 2838/235 REMILLARD TO WAGNER
BEARINGS MAGNETIC BASED ON WORC. CO L. O

SCALE 1"=40'
SEPT. 3, 1963


PAUL V SWANSON SURVEYOR
UPTON, MASS.

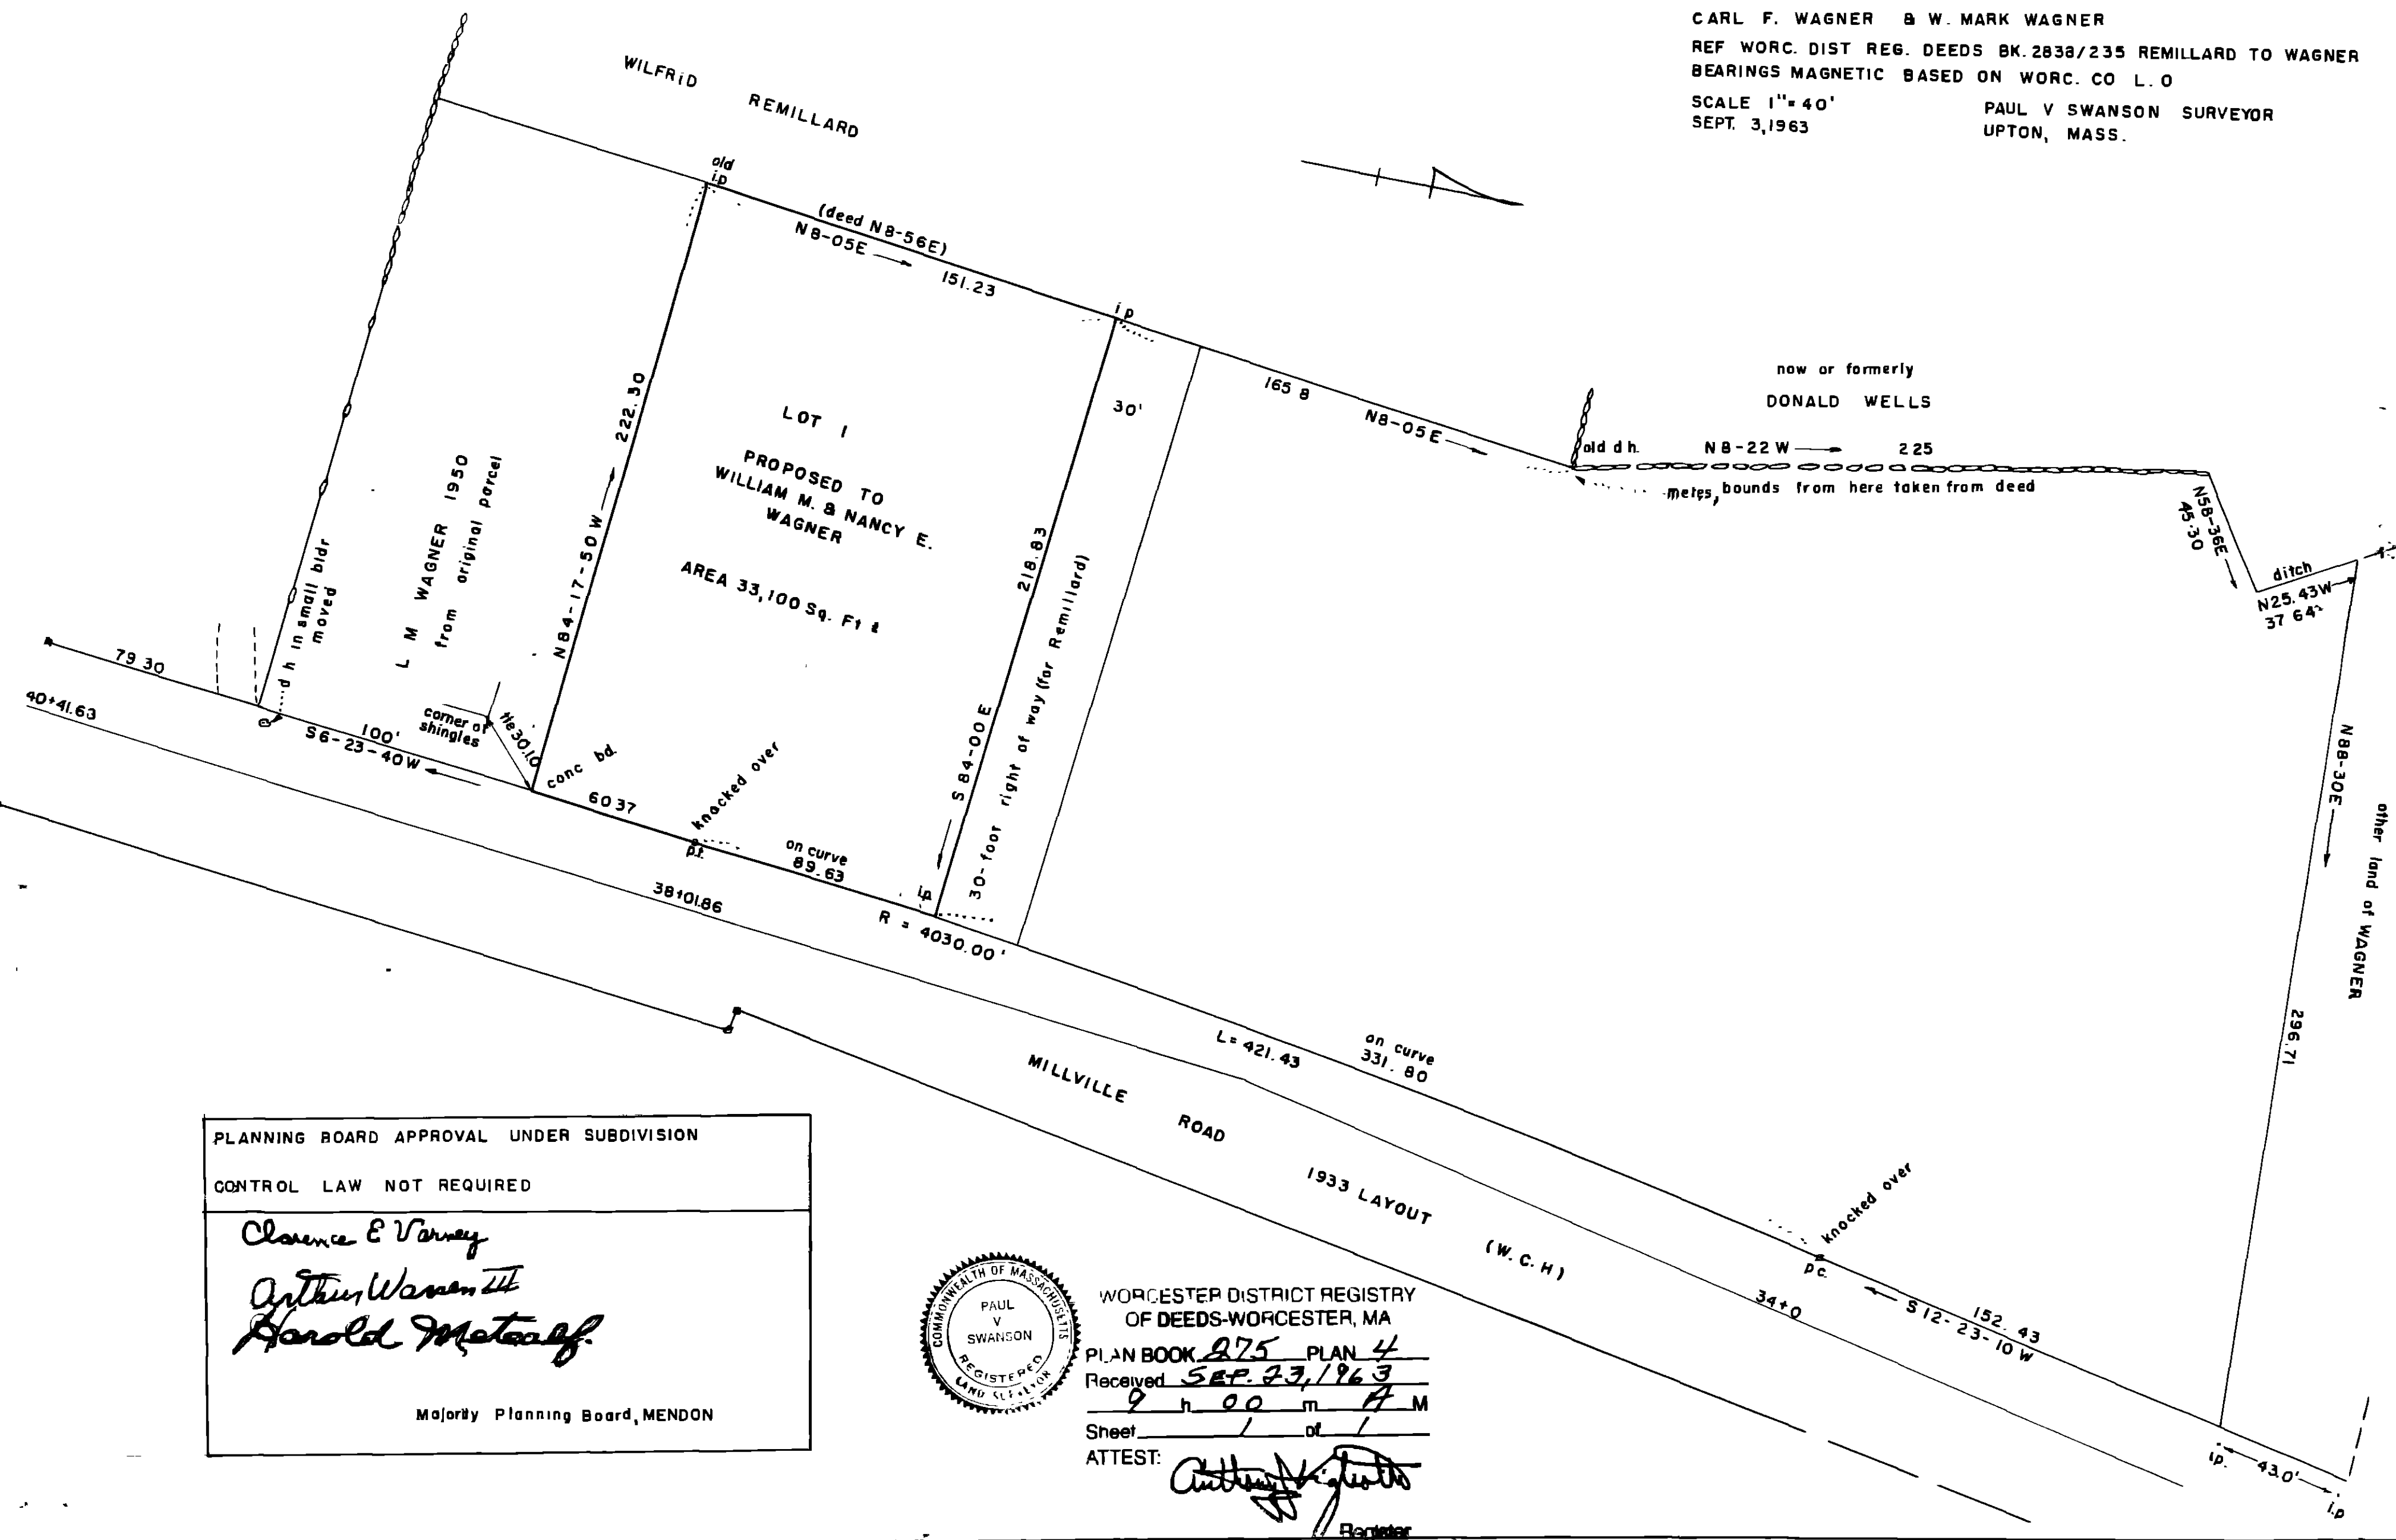

PLANNING BOARD APPROVAL UNDER SUBDIVISION
CONTROL LAW NOT REQUIRED

Clarence E Varney
Arthur Wagoner
Harold Metcalf

Majority Planning Board, MENDON

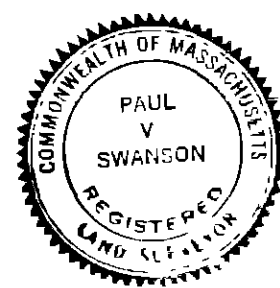

WORCESTER DISTRICT REGISTRY
OF DEEDS-WORCESTER, MA
PLAN BOOK 275 PLAN 4
Received SEP. 23, 1963
9 h 00 m A M
Sheet 1 of 1
ATTEST: *Paul V Swanson*
Register