



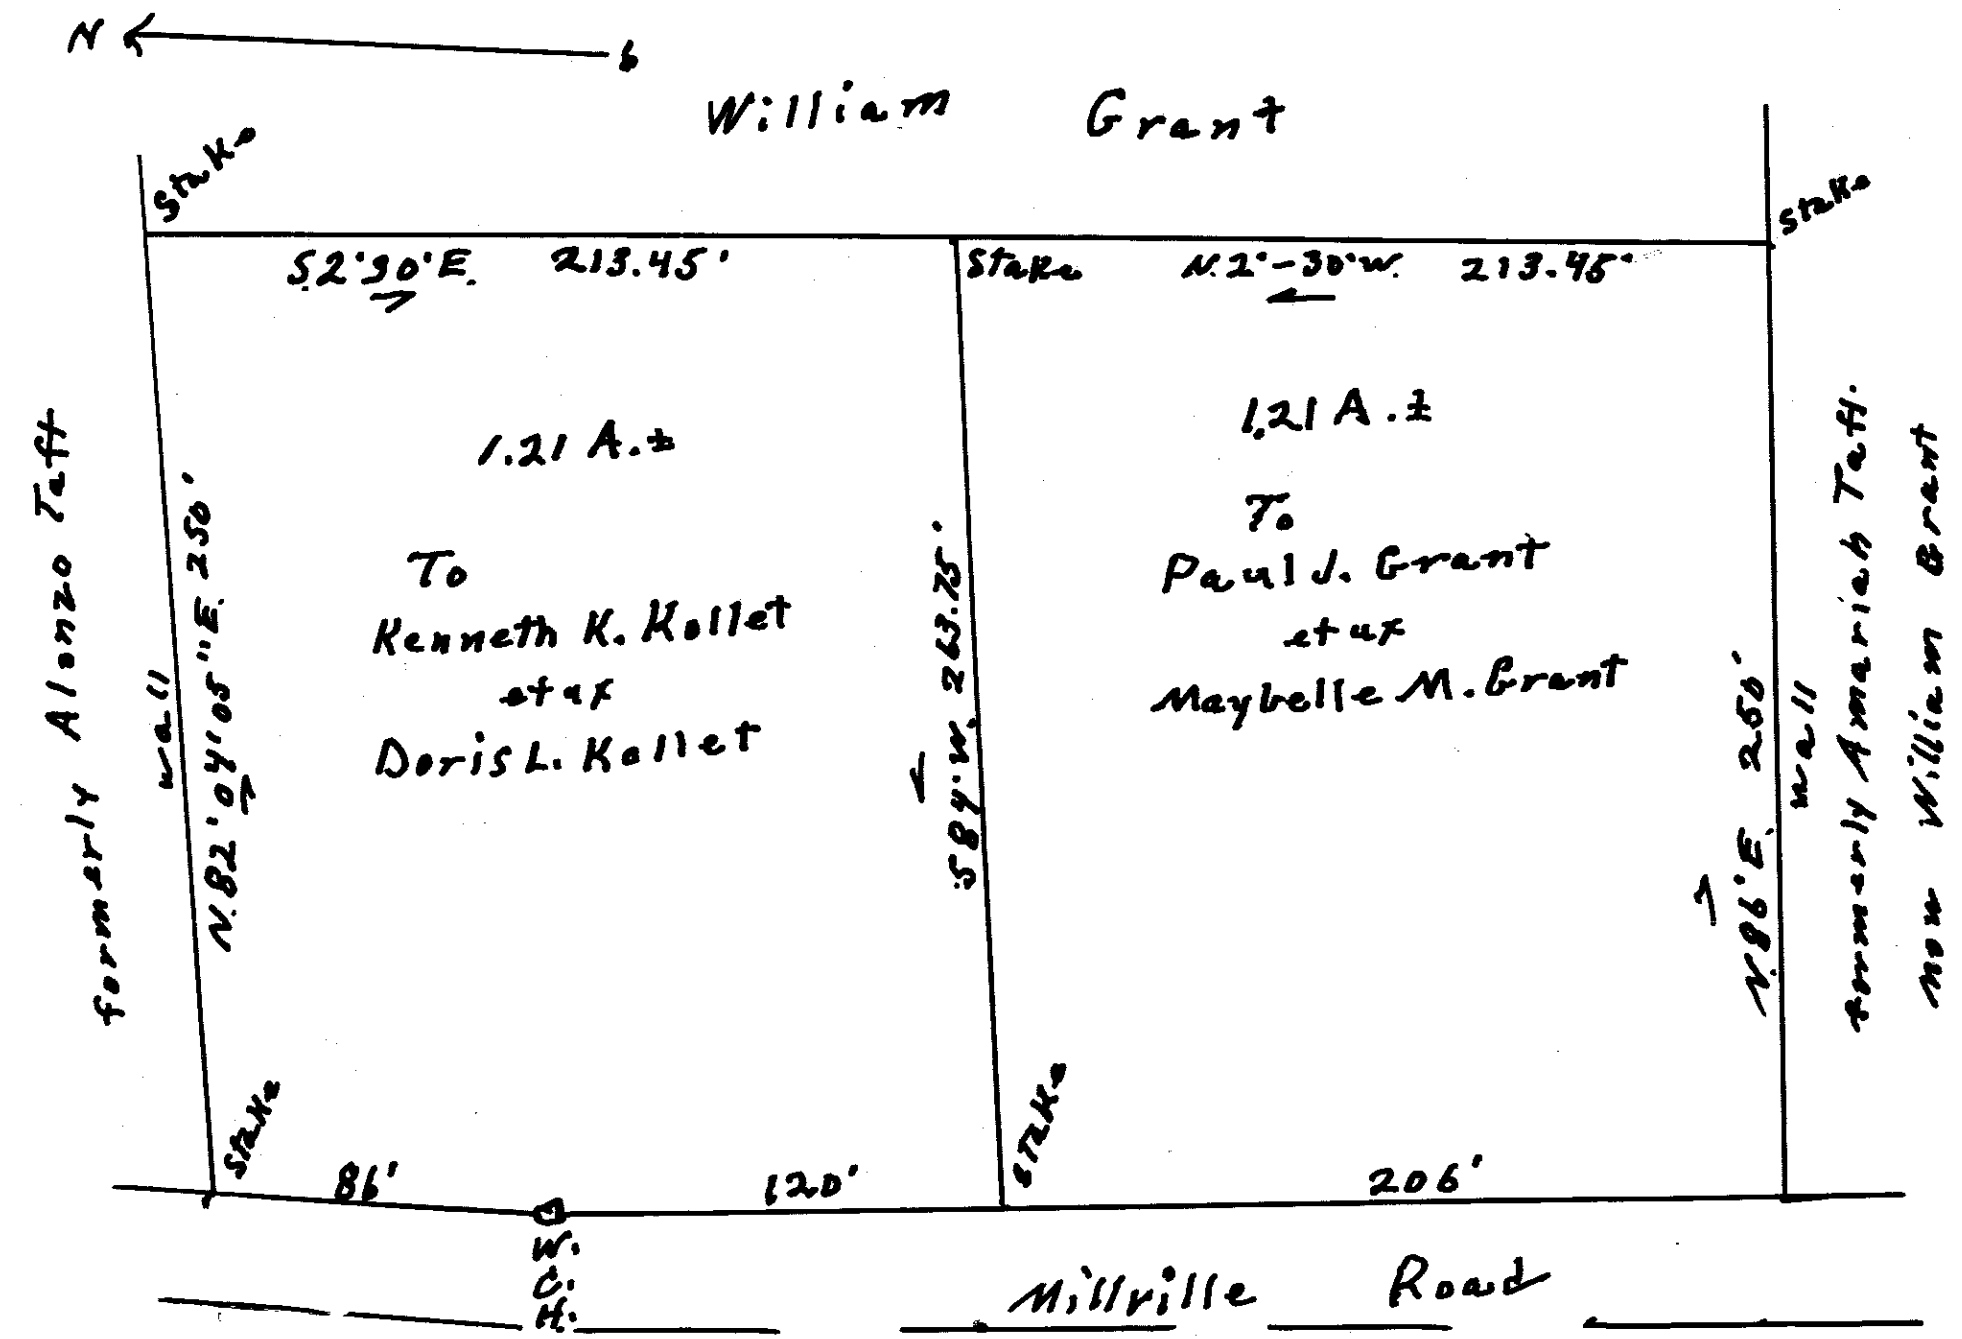

Plan of Land, Mendon, Mass.  
to be conveyed by William Grant  
to  
Paul J. Grant & Maybelle M. Grant  
&  
Kenneth K. Kollet & Doris L. Kollet  
June 1963 - Scale 1 in. = 50 ft.  
Stanley H. Mowry - Surveyor.

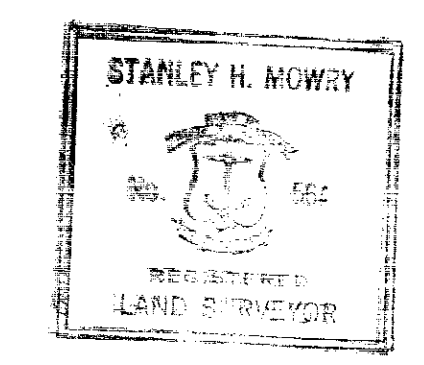

WORCESTER DISTRICT REGISTRY  
OF DEEDS-WORCESTER, MA  
PLAN BOOK 280 PLAN 60  
Received MAY 13 1964  
3 h 06 m P M  
Sheet 1 of 1  
ATTEST: *Anthony Vignitto*  
Register

Approval under sub division  
control law is ~~not~~ required.  
*William E. Vignitto*  
*Arthur Small*  
*Harold Vignitto*  
*Gordon R. Small*  
Being the majority of the  
Mendon Planning Board.  
Date *July 15 1963*