


MENDON
UXBRIDGE

BRACCI LANE (NORF)

S 12°-0' E

200' ±

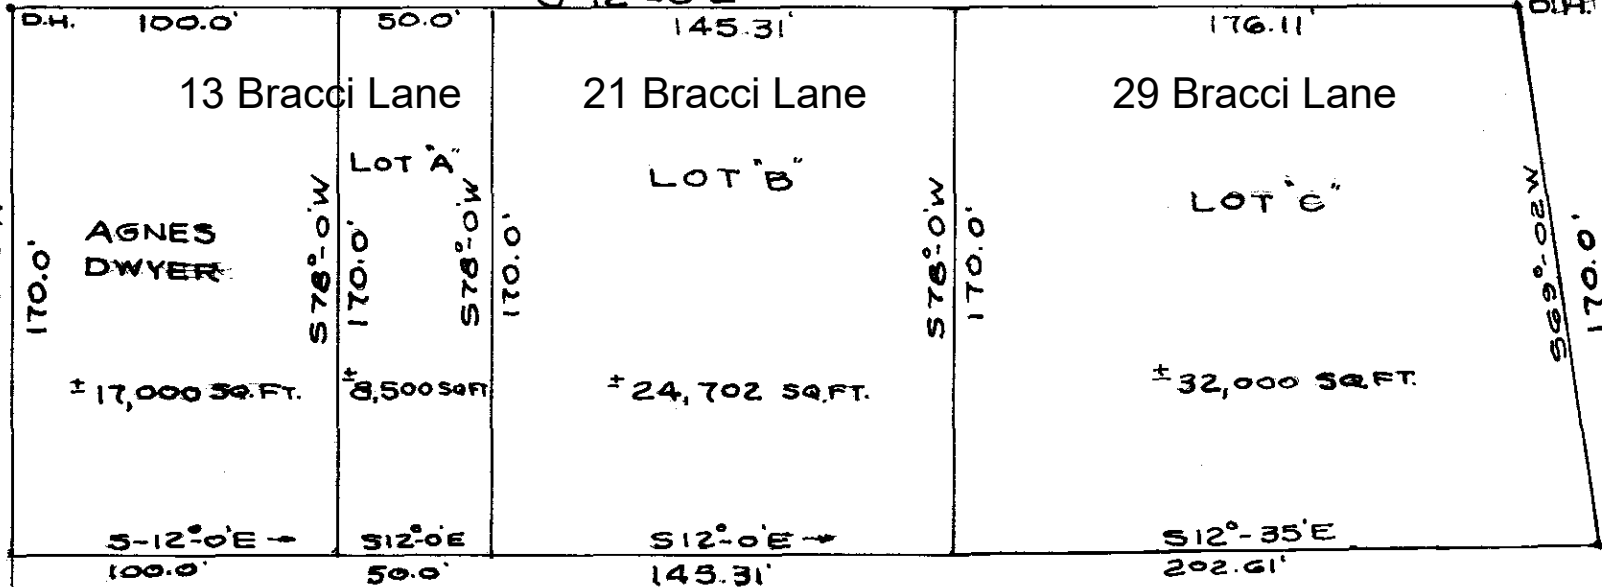

PLAN SHOWING SUBDIVISIONS OF LAND IN
UXBRIDGE, MASS. OWNED BY WALTER J.
CHANNING ET UX OF MENDON, MASS.

WORCESTER DISTRICT REGISTRY
OF DEEDS-WORCESTER, MA

PLAN BOOK 227 PLAN 16

Received Sep 4 1957

1 h 34 m P M

Sheet 1 of 1

ATTEST:

Anthony J. Light
Register

SCALE: 1" = 60'

See Corrected Plan in
Plan Book 285 Plan 21.

DEWEY & BOUCHER
ENGINEERS & SURVEYORS
GRAFTON, MASS.
JULY 11, 1957