



MENDON
UXBRIDGE

BRACCI LANE (NORF)
S 12°-00'E

WEST HILL ROAD

SYLVIA
EDWARDS
(NORF)


WORCESTER DISTRICT REGISTRY
OF DEEDS-WORCESTER, MA

PLAN BOOK 285 PLAN 21
Received NOV 5 1964
11 10 AM


Sheet 1 of 1
ATTEST: *Anthony J. Boucher*
Register

This plan has been drawn to
supercede plan recorded in
W.C.R.D. PLAN BOOK 227 PLAN
16 which incorrectly showed
a strip of land between the easterly
boundary of lots and the westerly
line of Bracci Lane

Nelson J. Boucher
Reg. Land Surveyor
Grafton, Mass.
Aug 30, 1964

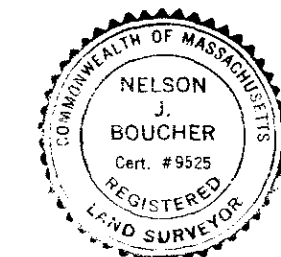

SCALE: 1" = 60'

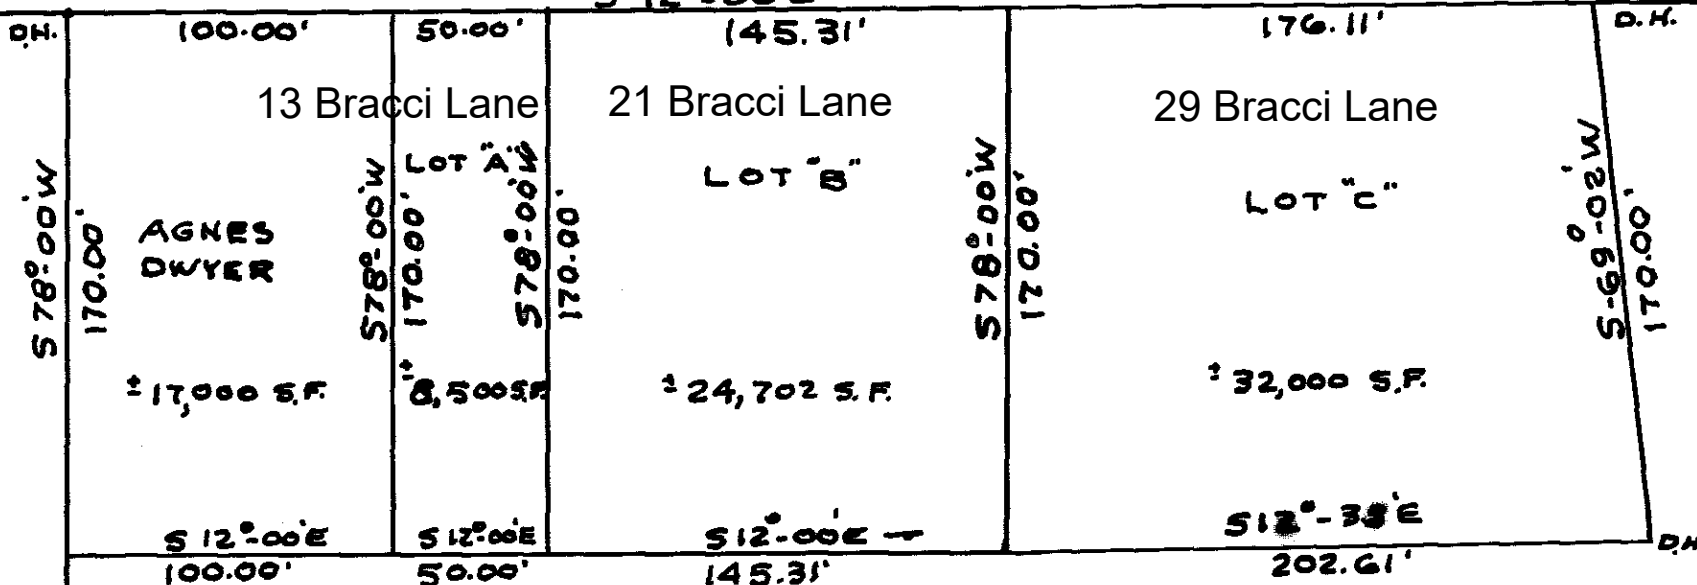

PLAN SHOWING SUBDIVISION OF LAND
IN
UXBRIDGE, MASS.

OWNED BY

WALTER J. CHANNING ET. UX. OF
MENDON, MASS.

UXBRIDGE
PLANNING BOARD APPROVAL
UNDER SUBDIVISION CONTROL LAWS
NOT REQUIRED

DATE 11-2-64
(A FIVE MEMBER BOARD)

William A. Bedard
Robert W. Crookland
Edward Podles

Being a majority

DEWEY & BOUCHER
ENGINEERS & SURVEYORS
GRAFTON, MASS.
JULY 11, 1957