


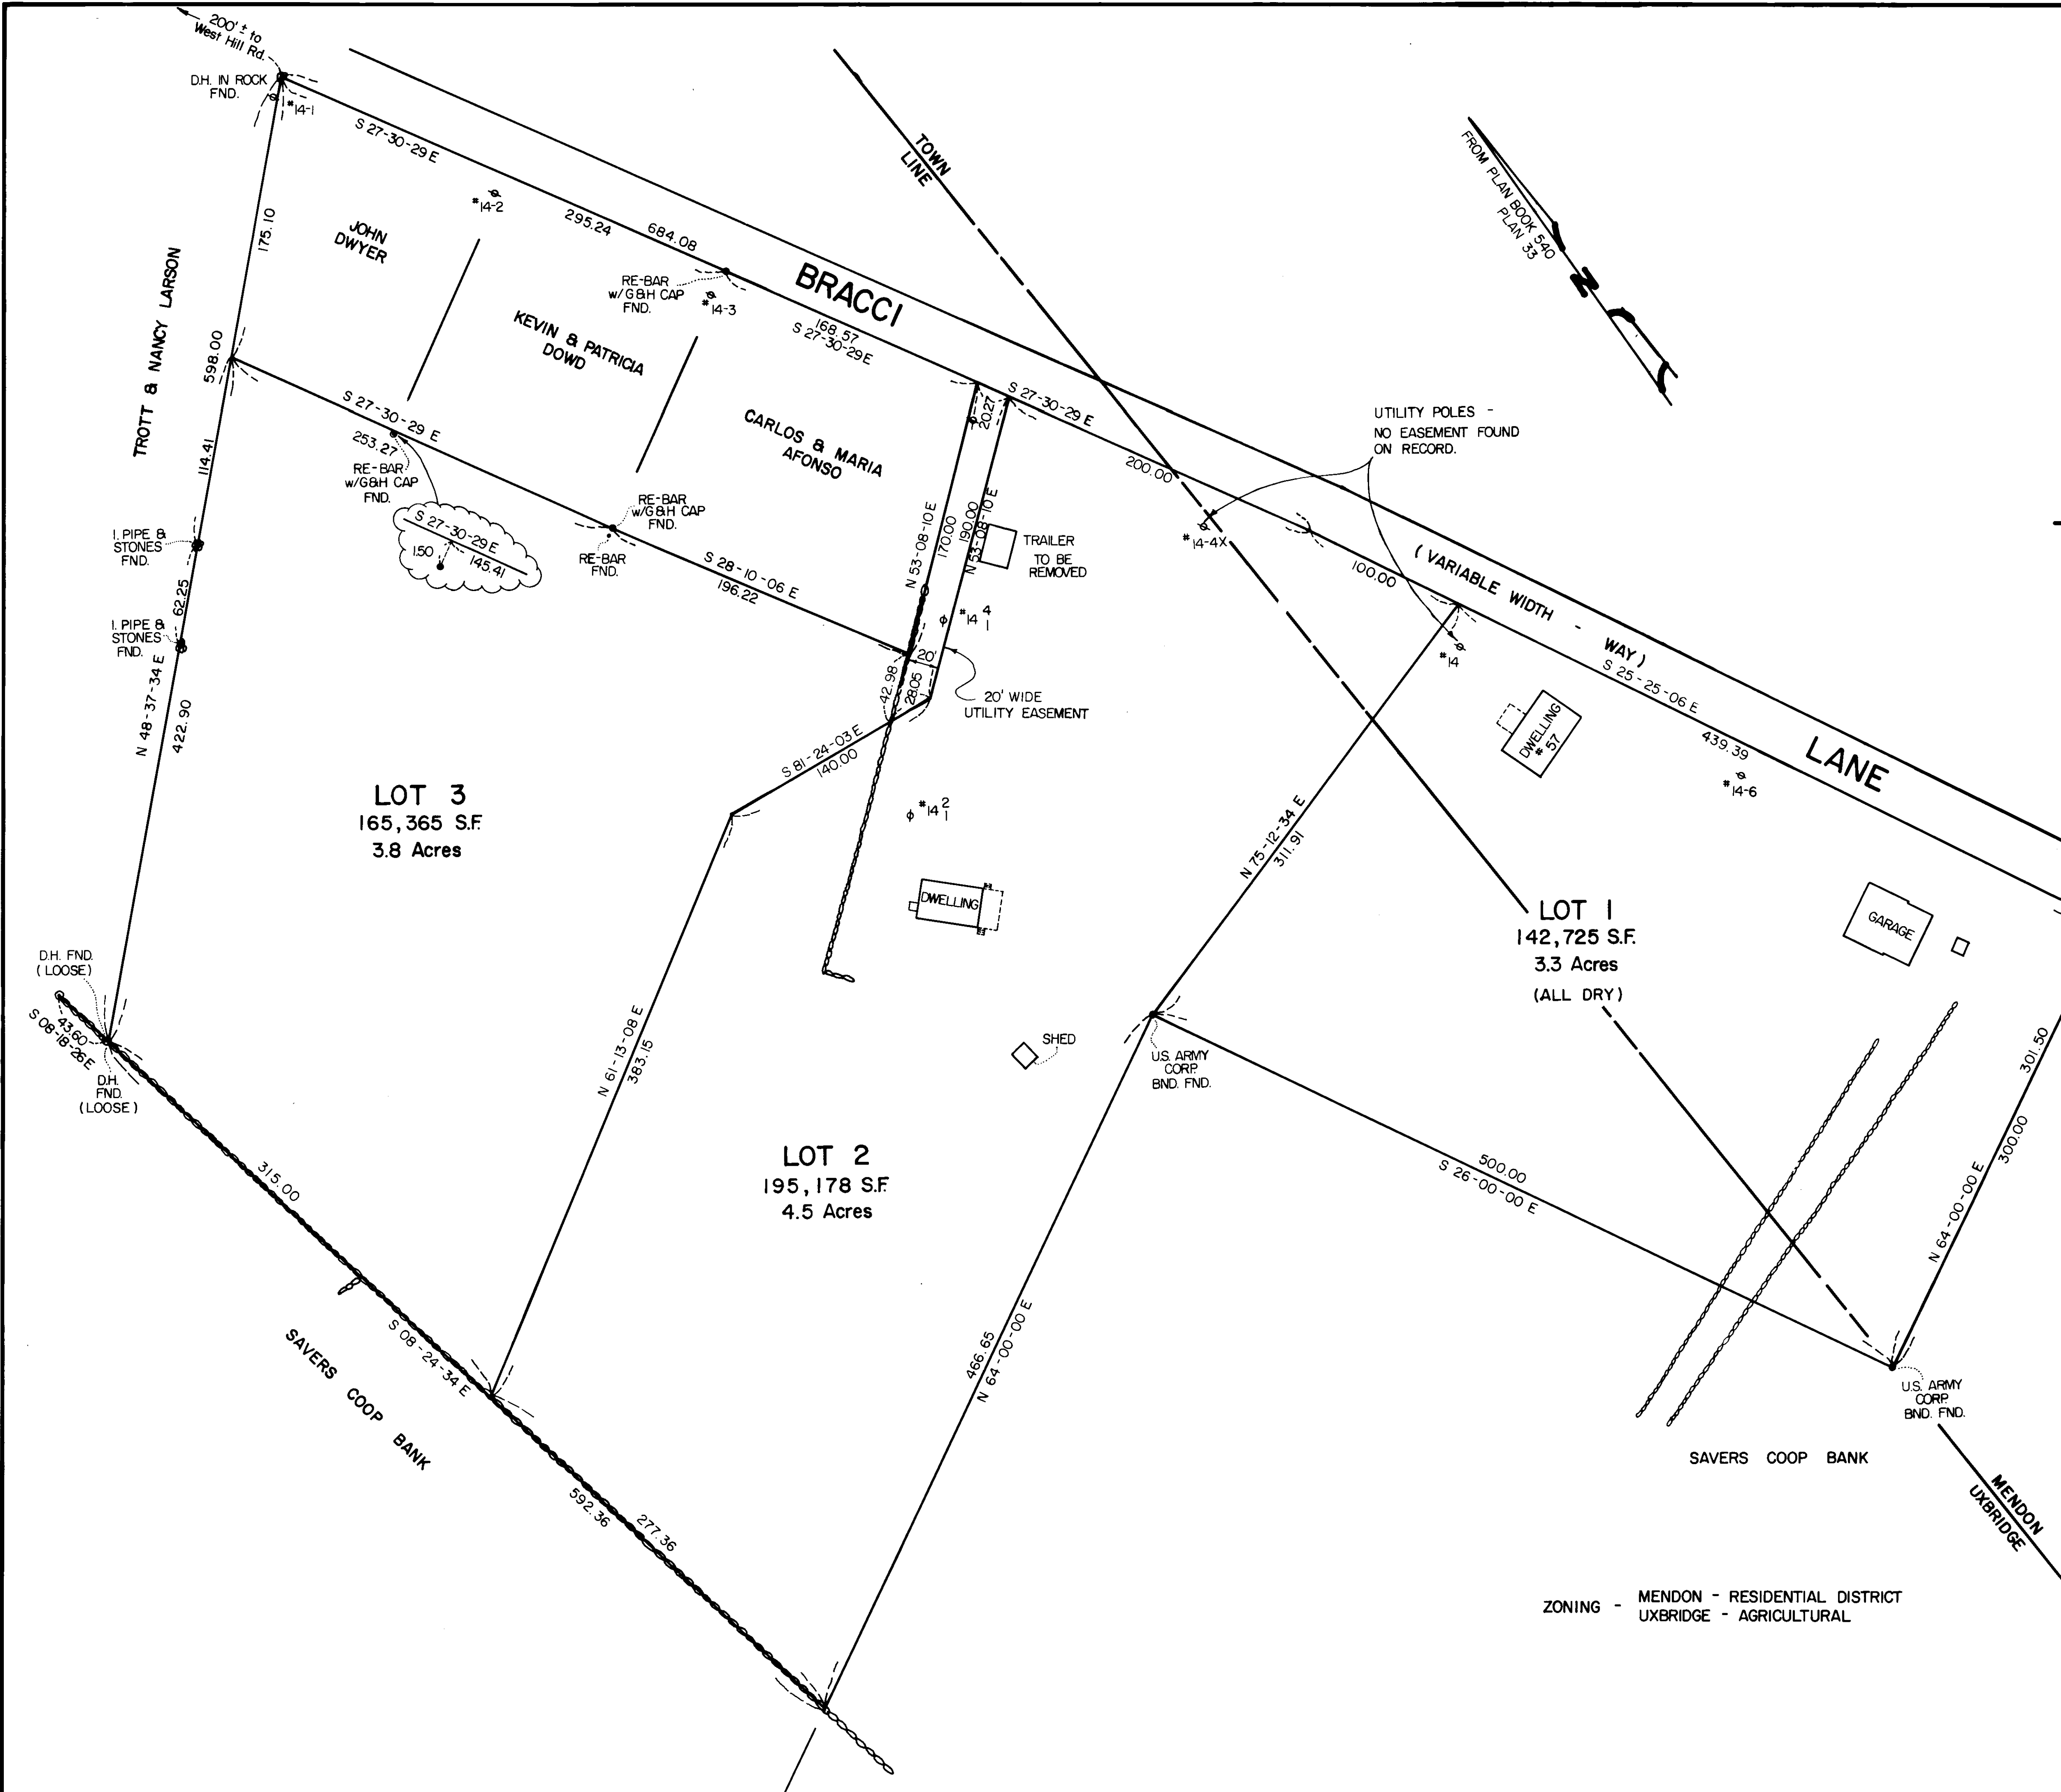

APPROVAL UNDER THE SUBDIVISION
CONTROL LAW NOT REQUIRED.
MENDON PLANNING BOARD

Peter J. Denton
Sam S. F. [unclear]
James F. [unclear]

8-17-92
DATE


APPROVAL UNDER THE SUBDIVISION
CONTROL LAW NOT REQUIRED.
UXBRIDGE PLANNING BOARD

Blond D. [unclear]
David J. [unclear]
Robert K. [unclear]

8/26/92
DATE
SUBJECT TO BOARD OF APPEALS
DECISION DATED DEC. 12, 1991

665
11/17/92
9 25 A
\$ 28.00

This plan was prepared in accordance
with the rules and regulations of the
Registers of Deeds.

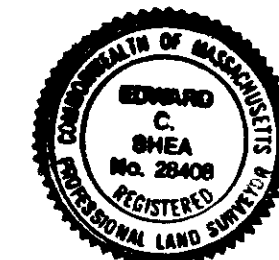

Edward C. Shea
Jan 20, 1992
Date


PLAN OF LAND
IN

MENDON & UXBRIDGE, MASS.

SURVEYED FOR

JOHN E. & HELEN A. GIBSON

SCALE 1" = 50' JAN. 20, 1992

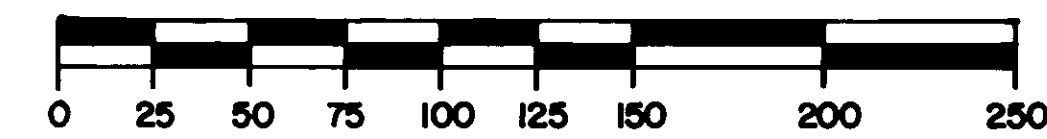

**SHEA ENGINEERING & SURVEYING
CO. INC.
MENDON, MASS.**

ZONING - MENDON - RESIDENTIAL DISTRICT
UXBRIDGE - AGRICULTURAL

BRACCI LANE
UXBRIDGE