



MASSACHUSETTS COORDINATE SYSTEM
GRID NORTH - MAINLAND ZONE
PLAN BOOK 540 / PLAN 33

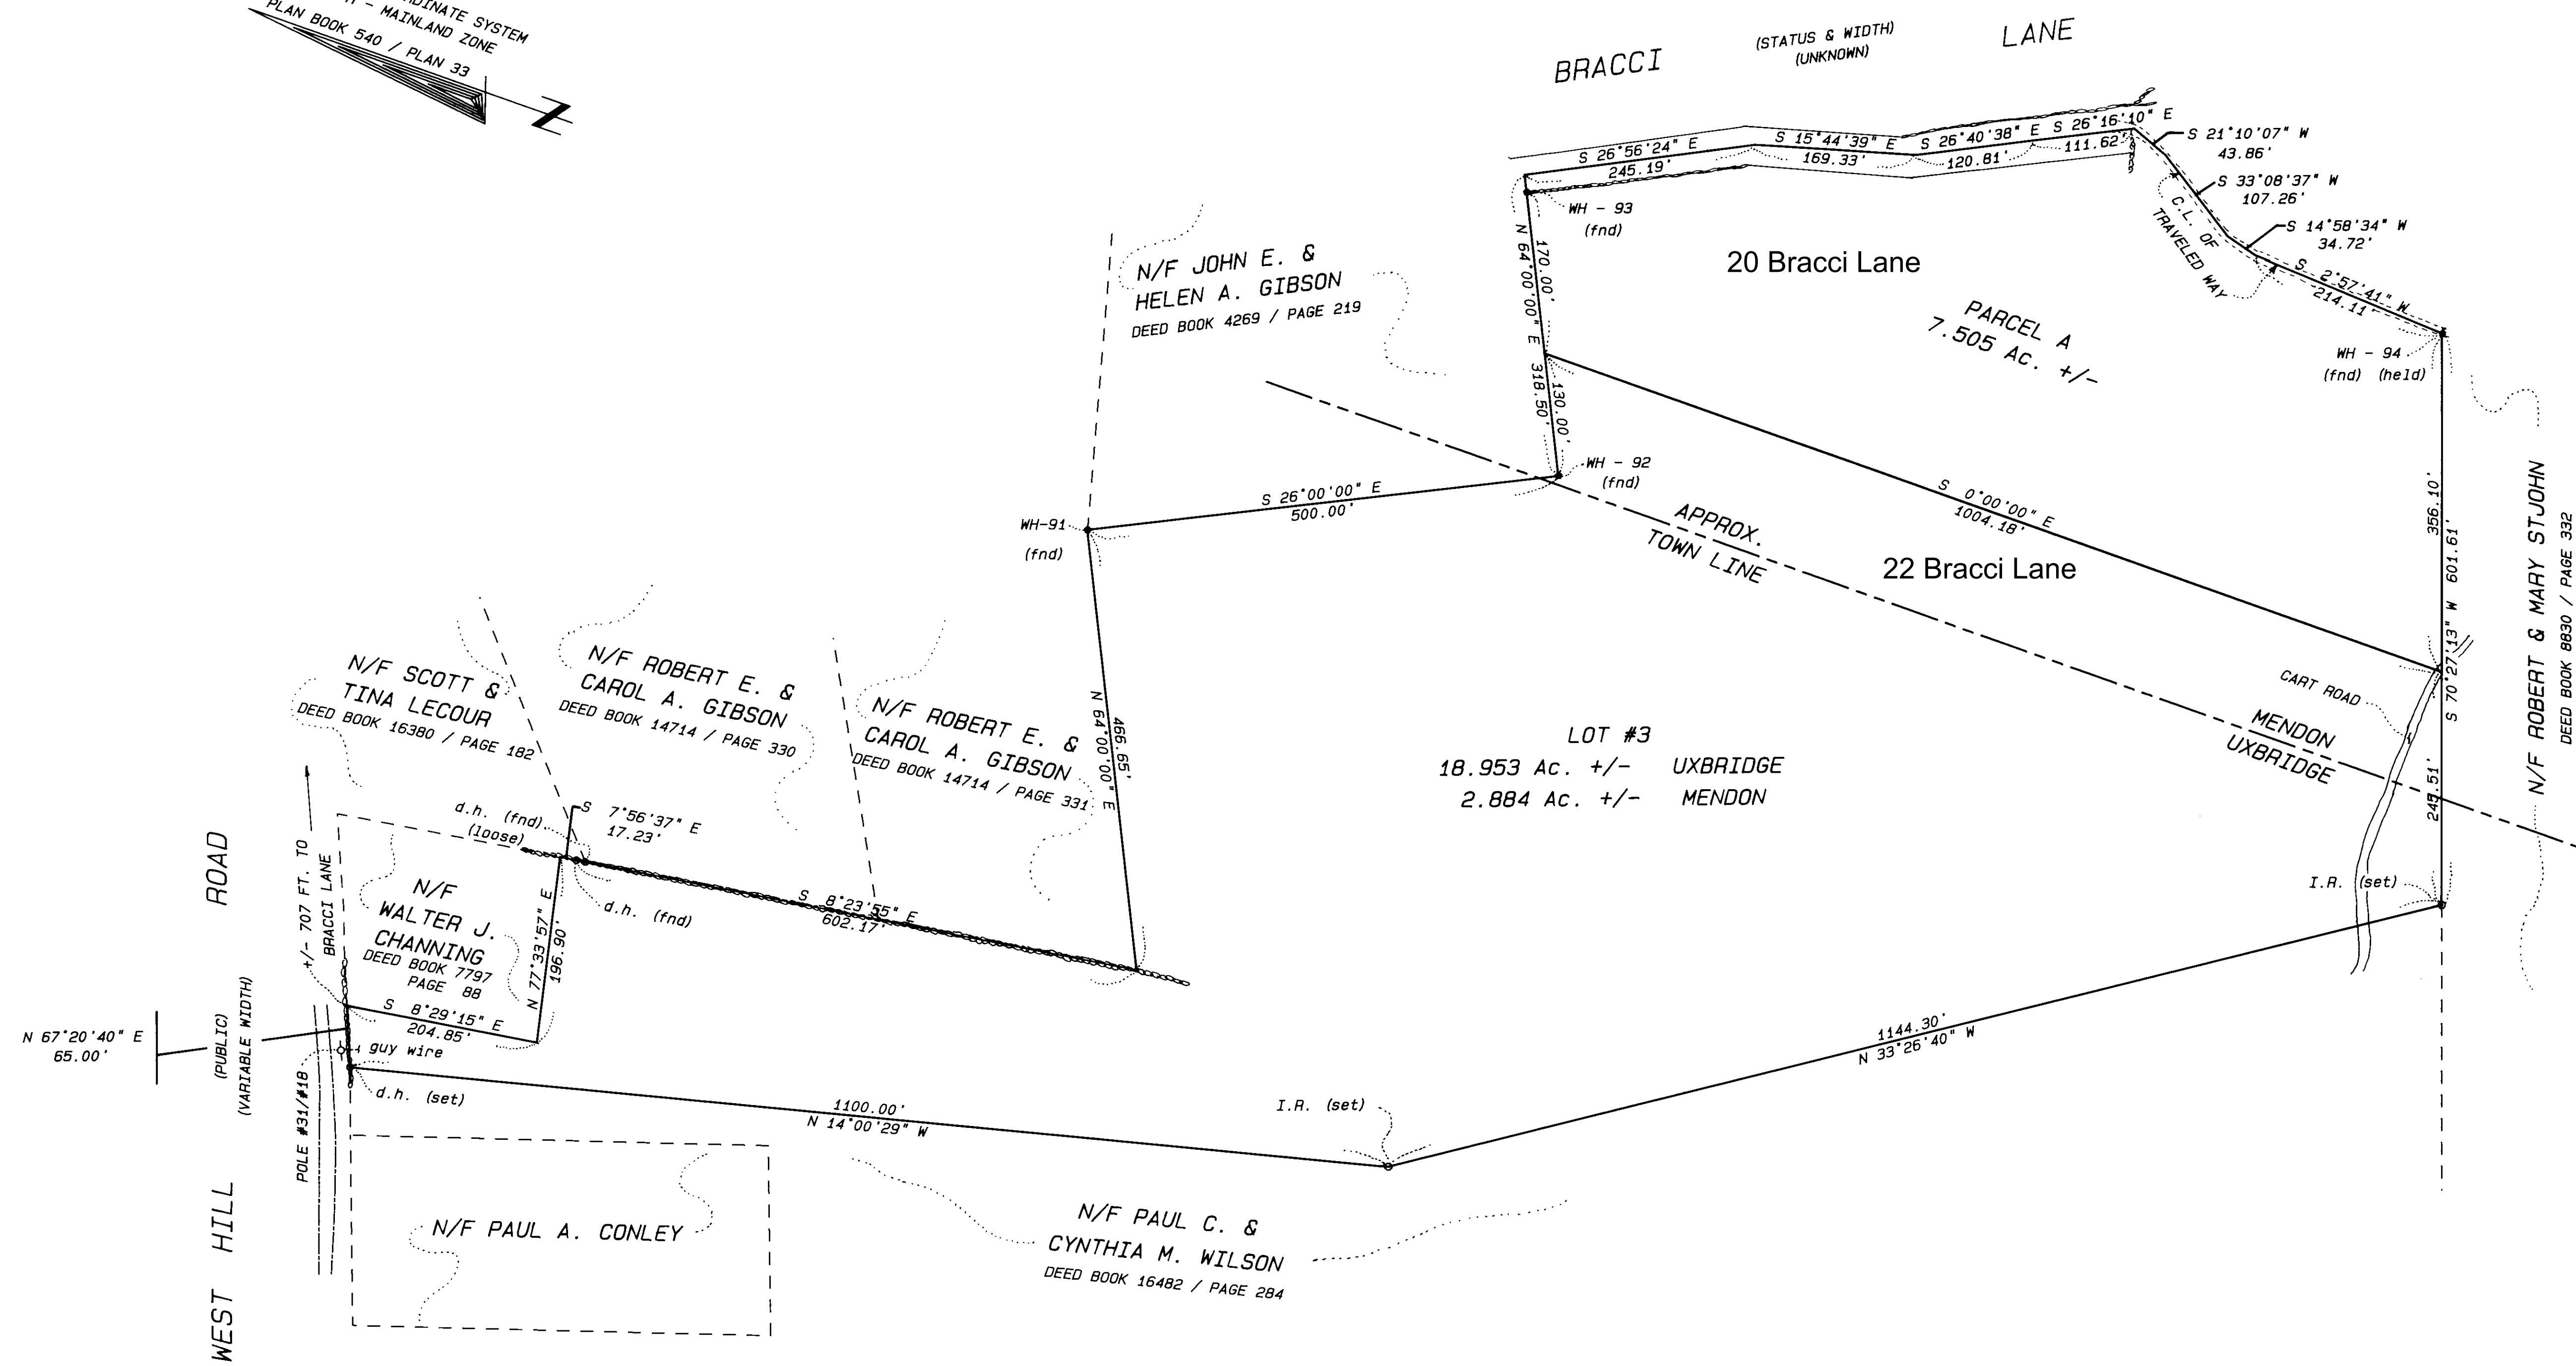

THIS PLAN HAS BEEN PREPARED IN CONFORMITY WITH THE RULES AND REGULATIONS OF THE REGISTERS OF DEEDS OF THE COMMONWEALTH OF MASSACHUSETTS AND IN COMPLIANCE WITH THE RULES AND REGULATIONS FOR THE PRACTICE OF LAND SURVEYING IN THE COMMONWEALTH OF MASSACHUSETTS. THIS CERTIFICATION IS INTENDED TO MEET THE REQUIREMENTS OF THE REGISTRY OF DEEDS AND IS NOT A CERTIFICATION OF THE TITLE OR OWNERSHIP OF THE LAND SHOWN HEREON.

David G. Greenleaf 9/26/94

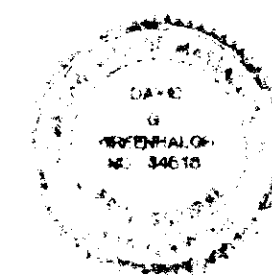

APPROVAL UNDER SUBDIVISION CONTROL LAW - NOT REQUIRED
UXBRIDGE - PLANNING BOARD

David M. Moulton
Robert K. Barry
Shirley W. Stepien

BEING A MAJORITY.

DATE: 8/26/94

APPROVAL UNDER SUBDIVISION CONTROL LAW - NOT REQUIRED
MENDON - PLANNING - BOARD

Peter F. Denton
Alan D. Tetreault
James P. Parker
James F. Flynn
L. Charles Dwyer


BEING A MAJORITY.

DATE: September 26, 1994

NOTE:
ASSESSORS MAP #2, LOT #2919 & #3855 - UXBRIDGE
ASSESSORS MAP #7, LOT #22 - MENDON
ZONE - AGRICULTURAL (UXBRIDGE)
ZONE - RESIDENTIAL (MENDON)
REFERENCE: DEED BOOK 16103 / PAGE 264
PLAN BOOK 540 / PLAN 33
PLAN BOOK 496 / PLAN 51
PLAN BOOK 382 / PLAN 75
PLAN BOOK 665 / PLAN 25
PLAN BOOK 684 / PLAN 284

LEGEND
OVERHEAD WIRES O.H.W.
U.S. CORPS OF ENGS.
BOUNDS OR DISKS (fnd) WH-90 ●
IRON ROD I.R. ○
STAKE/NAIL stk. ⊕
DRILL HOLE d.h. ⊙
STONE WALL

NOTE:
1) SEE ZONING VARIANCE DATED BY UXBRIDGE TOWN CLERK 12/10/93.
2) PARCEL A TO BE CONVEYED TO JOHN E. & HELEN A. GIBSON BY EASTLAKE REALTY TRUST.

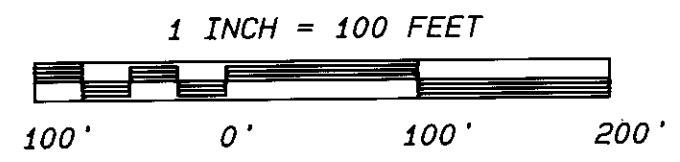

PLAN OF LAND
IN
UXBRIDGE & MENDON, MASS.
SURVEYED FOR
EASTLAKE REALTY TRUST
DATE: SEPTEMBER 26, 1994
SCALE: 1" = 100'
BY
YERKA ENGINEERING ASSOCIATES
128 WEST HARTFORD AVENUE
UXBRIDGE, MASS.