

224-32

PLANNING BOARD APPROVAL
UNDER THE SUBDIVISION
CONTROL LAW NOT REQUIRED

E. Arthur Small
Arthur W. Macnevin III
James E. Young


BEING A MAJORITY OF
MEMBERS OF MENDON
MASS PLANNING BOARD
DATE *4/12/62*

HICKMOTT



QUIRK

HICKMOTT

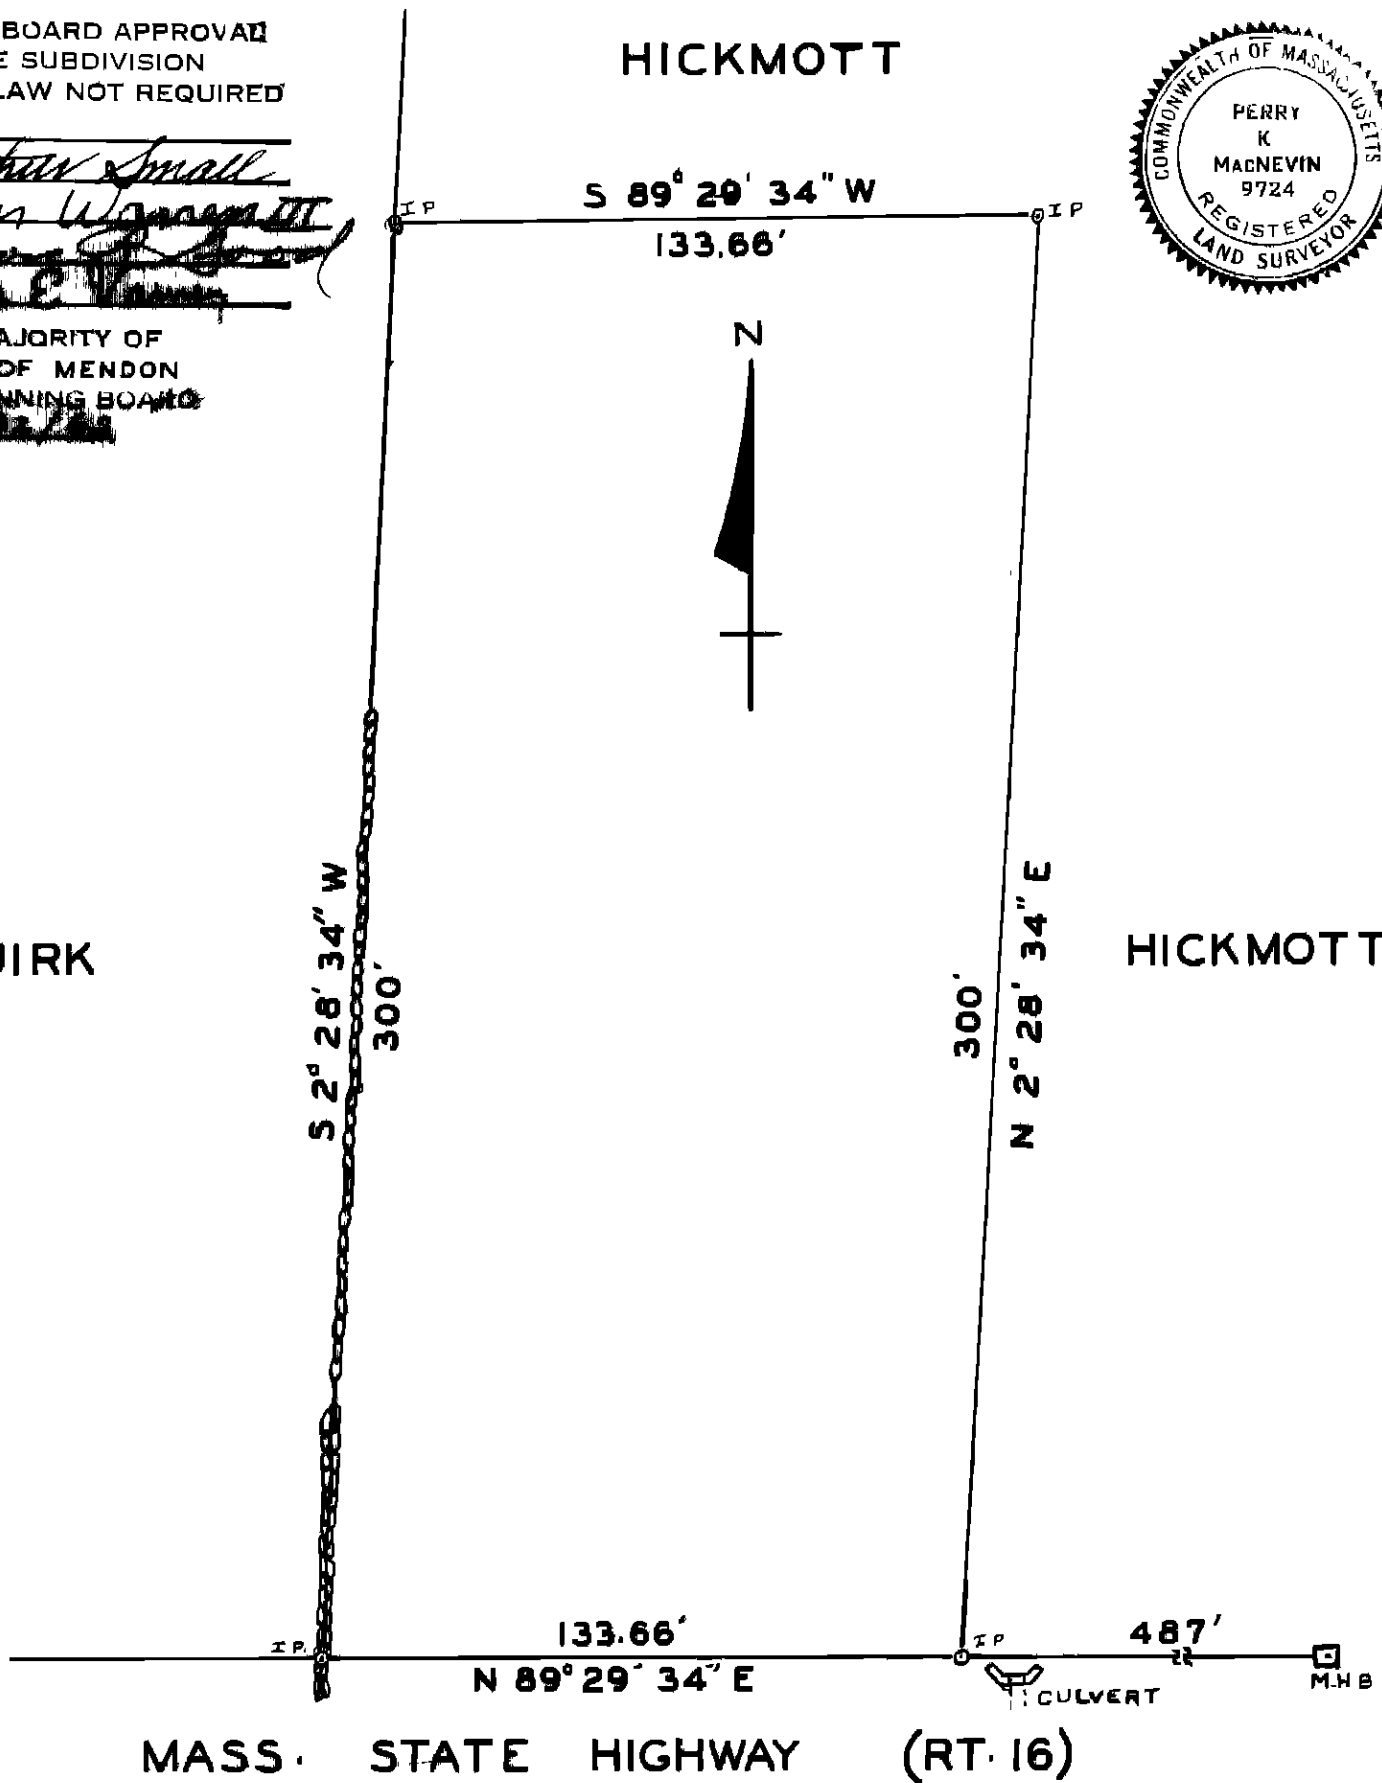

MASS. STATE HIGHWAY (RT. 16)

LAND IN MENDON, MASS.
DEEDED TO
JOHN QUIRK
BY
LOUIS R. & EVELYN N. HICKMOTT

SCALE: 1" = 40'

APRIL 1962

P. MAC NEVIN

NORFOLK DISTRICT REGISTRY
OF DEEDS-WORCESTER, MA
PLAN BOOK *264* PLAN *32*
Received *JUN 7 1962*
8-36 M. P.M.
Shall *1* of *1*
ATTEST *[Signature]* Registrar