
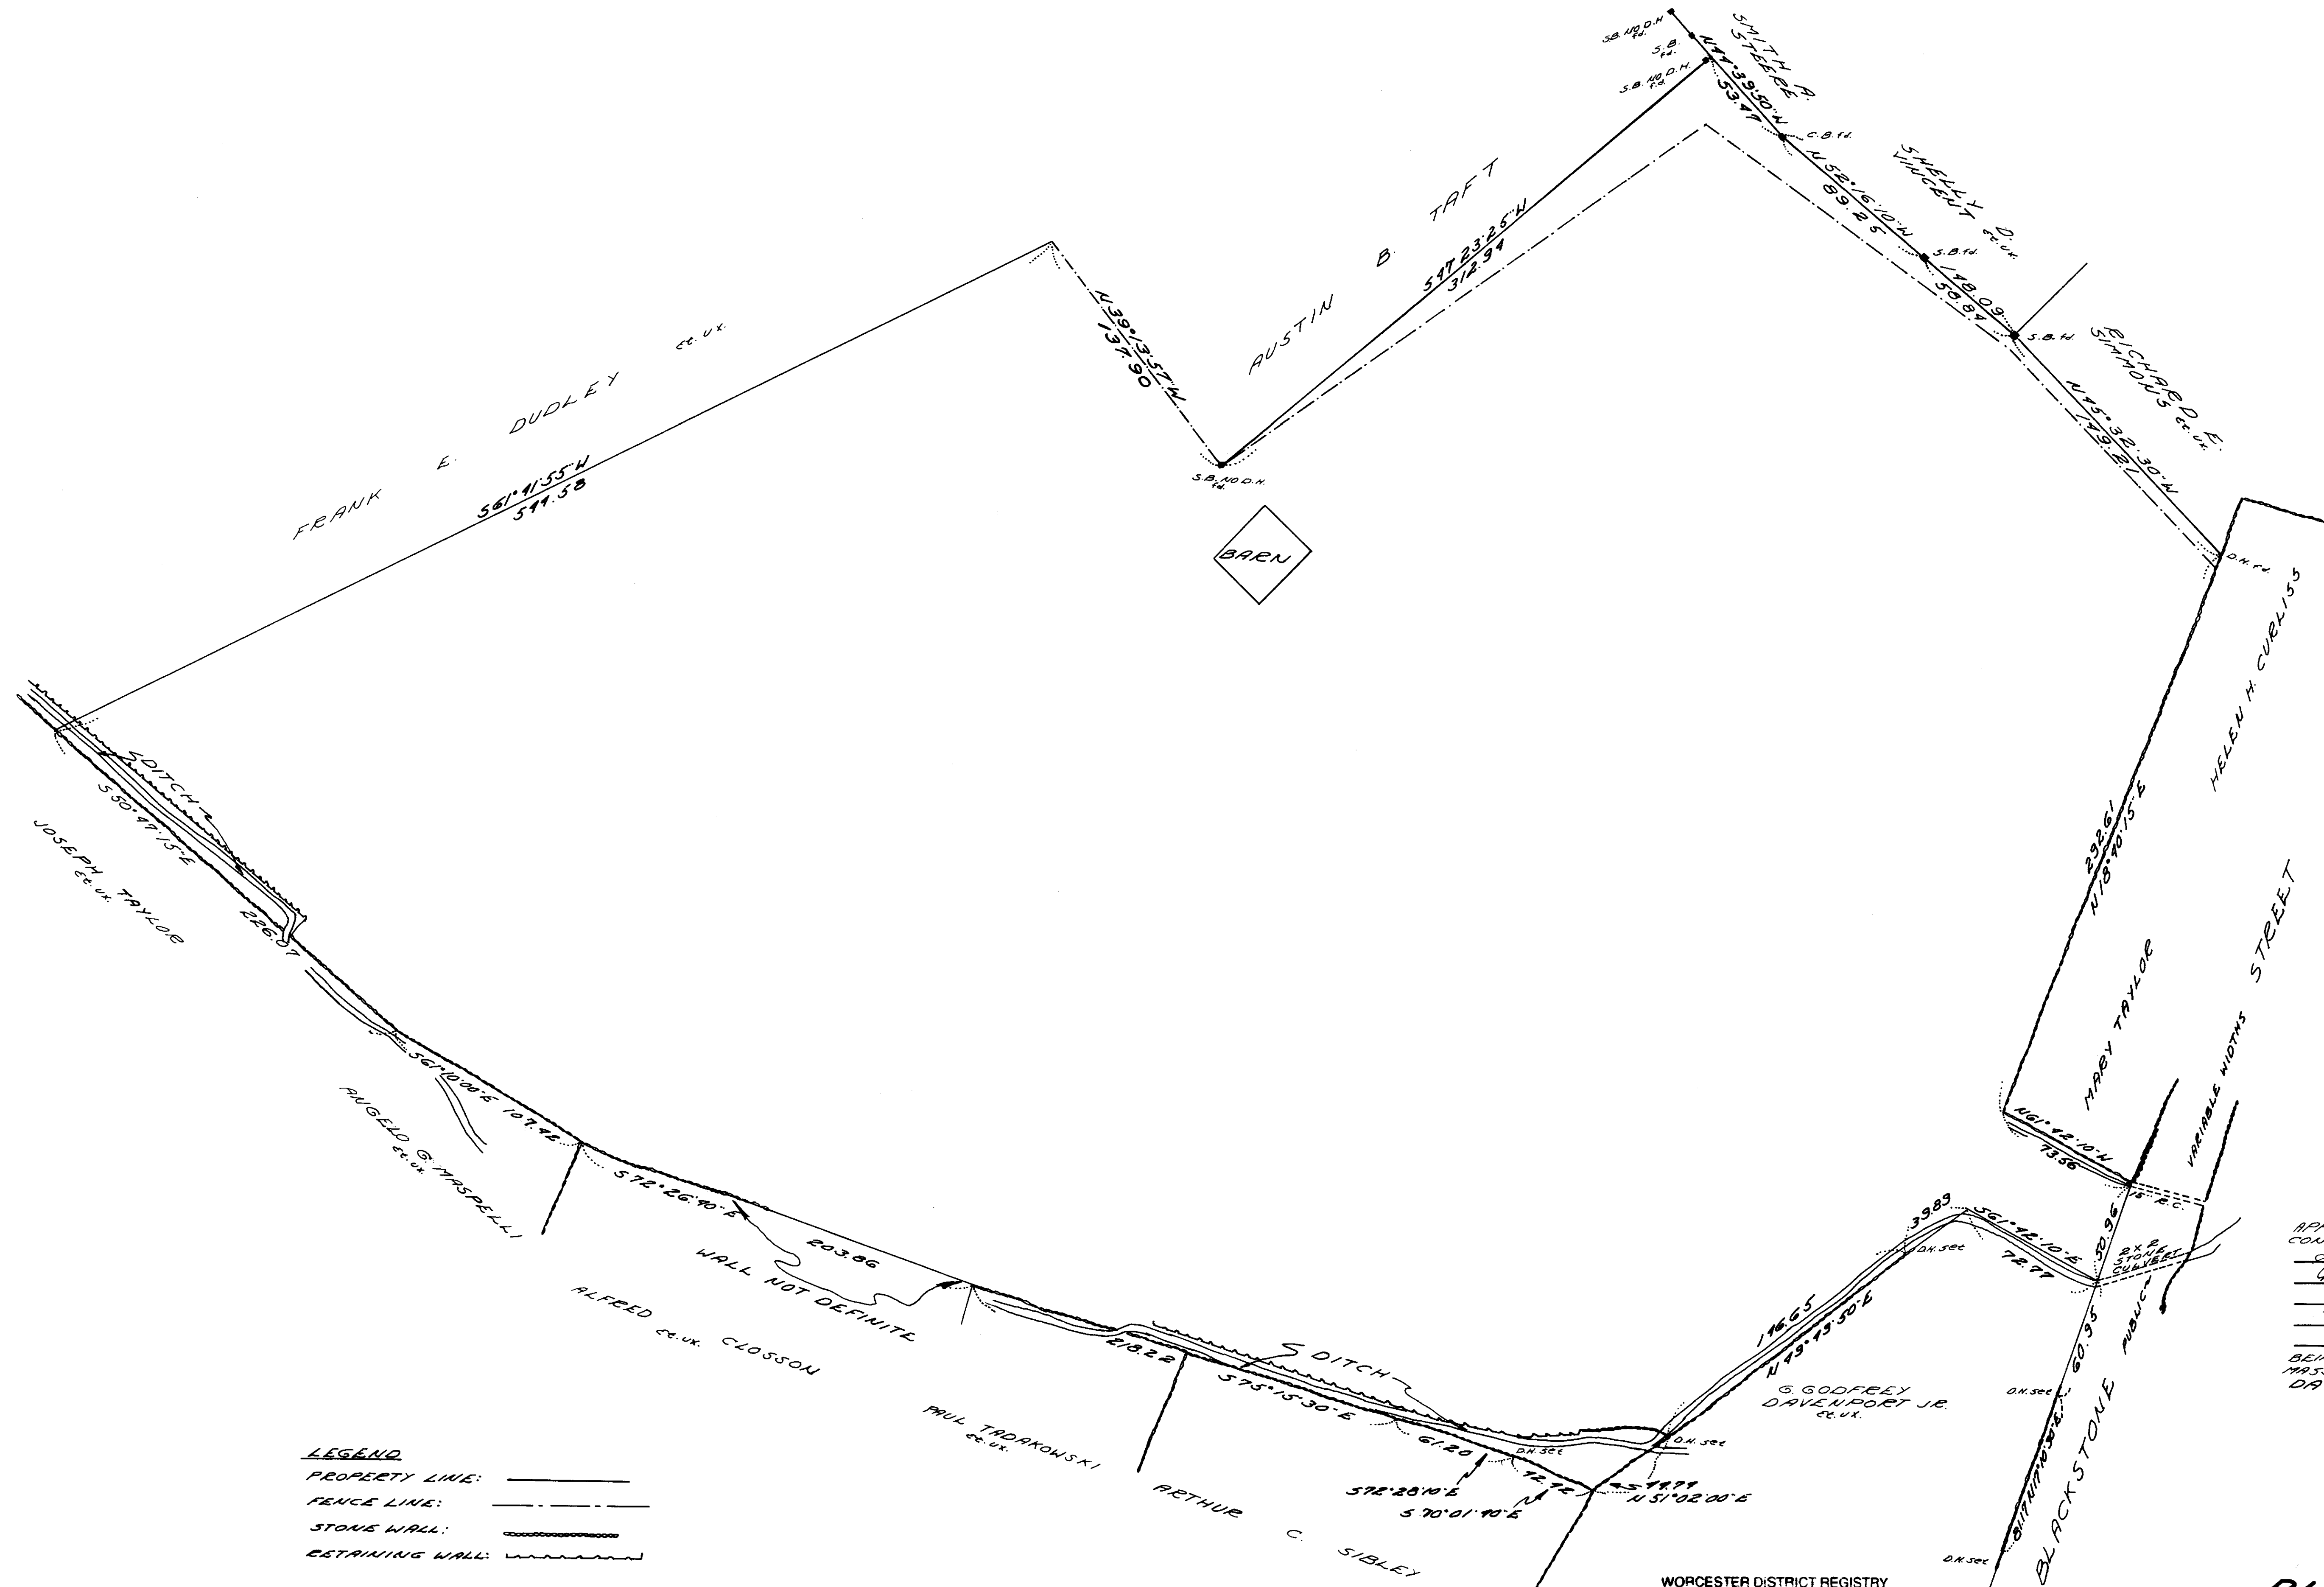


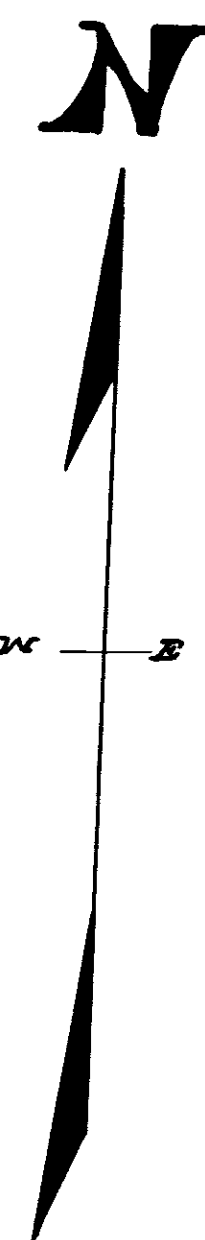


LEGEND
PROPERTY LINE: ———
FENCE LINE: - - - - -
STONE WALL: = = = = =
RETAINING WALL: ~ ~ ~ ~ ~

WORCESTER DISTRICT REGISTRY
OF DEEDS-WORCESTER, MA
PLAN BOOK 288 PLAN 36
Received MAR 20 1965
Sheet 1 of 1
ATTEST: *Anthony J. [Signature]*
Register

APPROVAL UNDER THE SUBDIVISION
CONTROL ACT IS NOT REQUIRED
Charles L. Goucher
Donald R. [Signature]
John J. Gault

BEING A MAJORITY OF THE MENDON,
MASS. PLANNING BOARD
DATE: MARCH 27, 1965

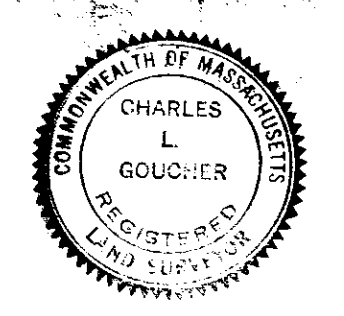

PLAN OF LAND
IN
MENDON, MASS.
OWNED BY
VERNON A. BARROWS et. ux.
MERTON F. BARROWS et. ux.
DATE: DEC. 1964 SCALE: 1" = 40'

EASTMAN & CORBETT INC.
CIVIL ENGINEERS
MILFORD, MASS.
CHARLES L. GOUCHER R.L.S.