

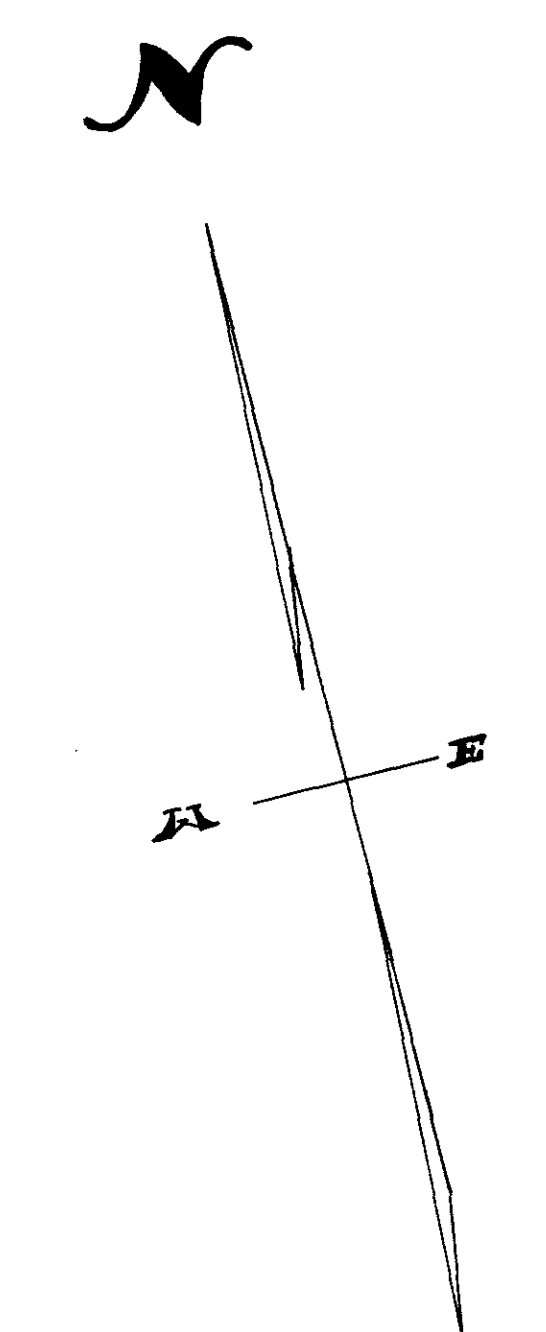


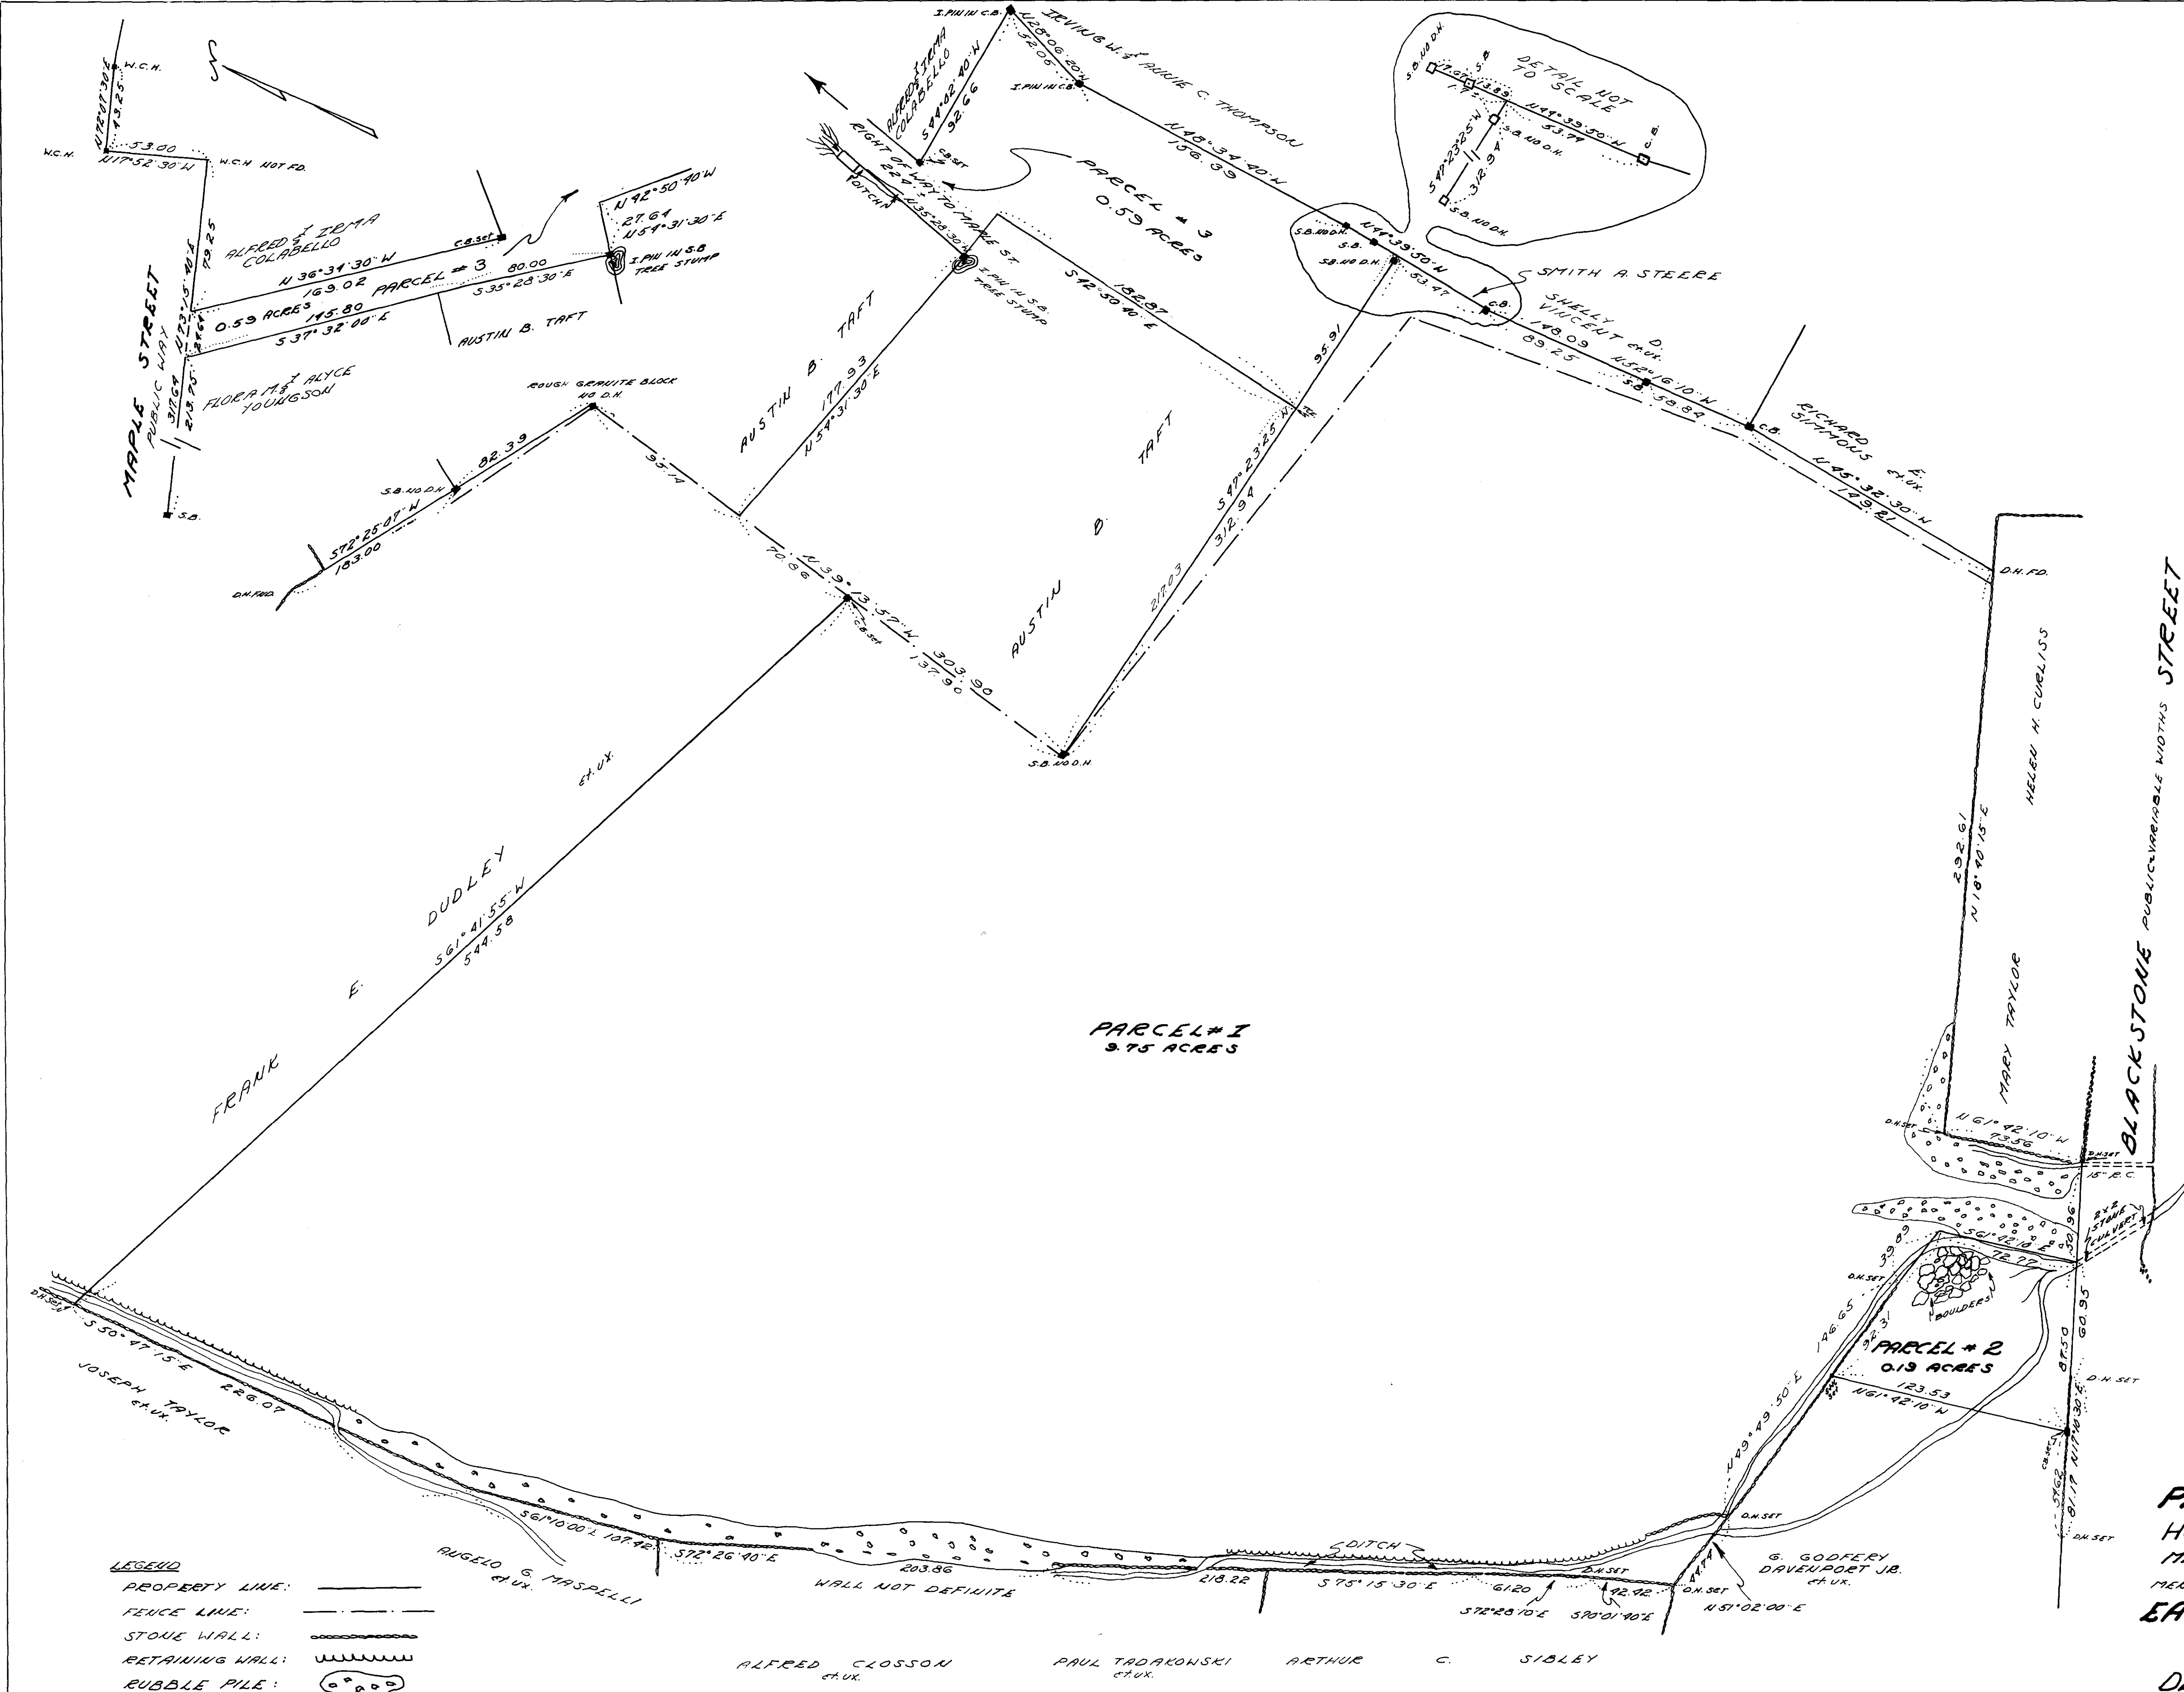

WORCESTER DISTRICT REGISTRY  
OF DEEDS-WORCESTER, MA  
PLAN BOOK 298 PLAN 52  
Received Mar 28 1966  
3 11 28 P.M.  
Sheet 1 of 1  
ATTEST: *[Signature]*  
Register

APPROVAL UNDER THE SUBDIVISION  
CONTROL LAW IS NOT REQUIRED  
*[Signature]*  
*[Signature]*  
*[Signature]*  
BEING A MAJORITY OF THE MENDON  
PLANNING BOARD  
DATE: *[Signature]* 12/24/1966

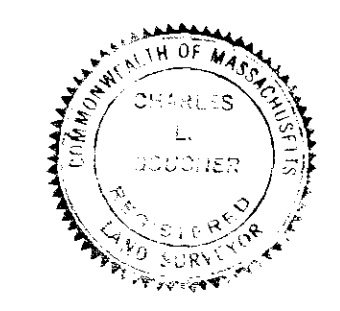

**PROPERTY LINE MAP**  
HOUSING FOR THE ELDERLY  
MENDON HOUSING AUTHORITY, OWNER  
MENDON, WORCESTER, COMMONWEALTH OF MASSACHUSETTS  
**EASTMAN & CORBETT INC.**  
SCALE: 1"=40'  
DEC. 1964-PROJECT 667-I  
PLAN NO. I

**LEGEND**  
PROPERTY LINE: ————  
FENCE LINE: - - - - -  
STONE WALL: ————  
RETAINING WALL: ————  
RUBBLE PILE: (•••••)

ALFRED CLOSSON CHUK. PAUL TADAKOWSKI CHUK. ARTHUR C. SIBLEY