


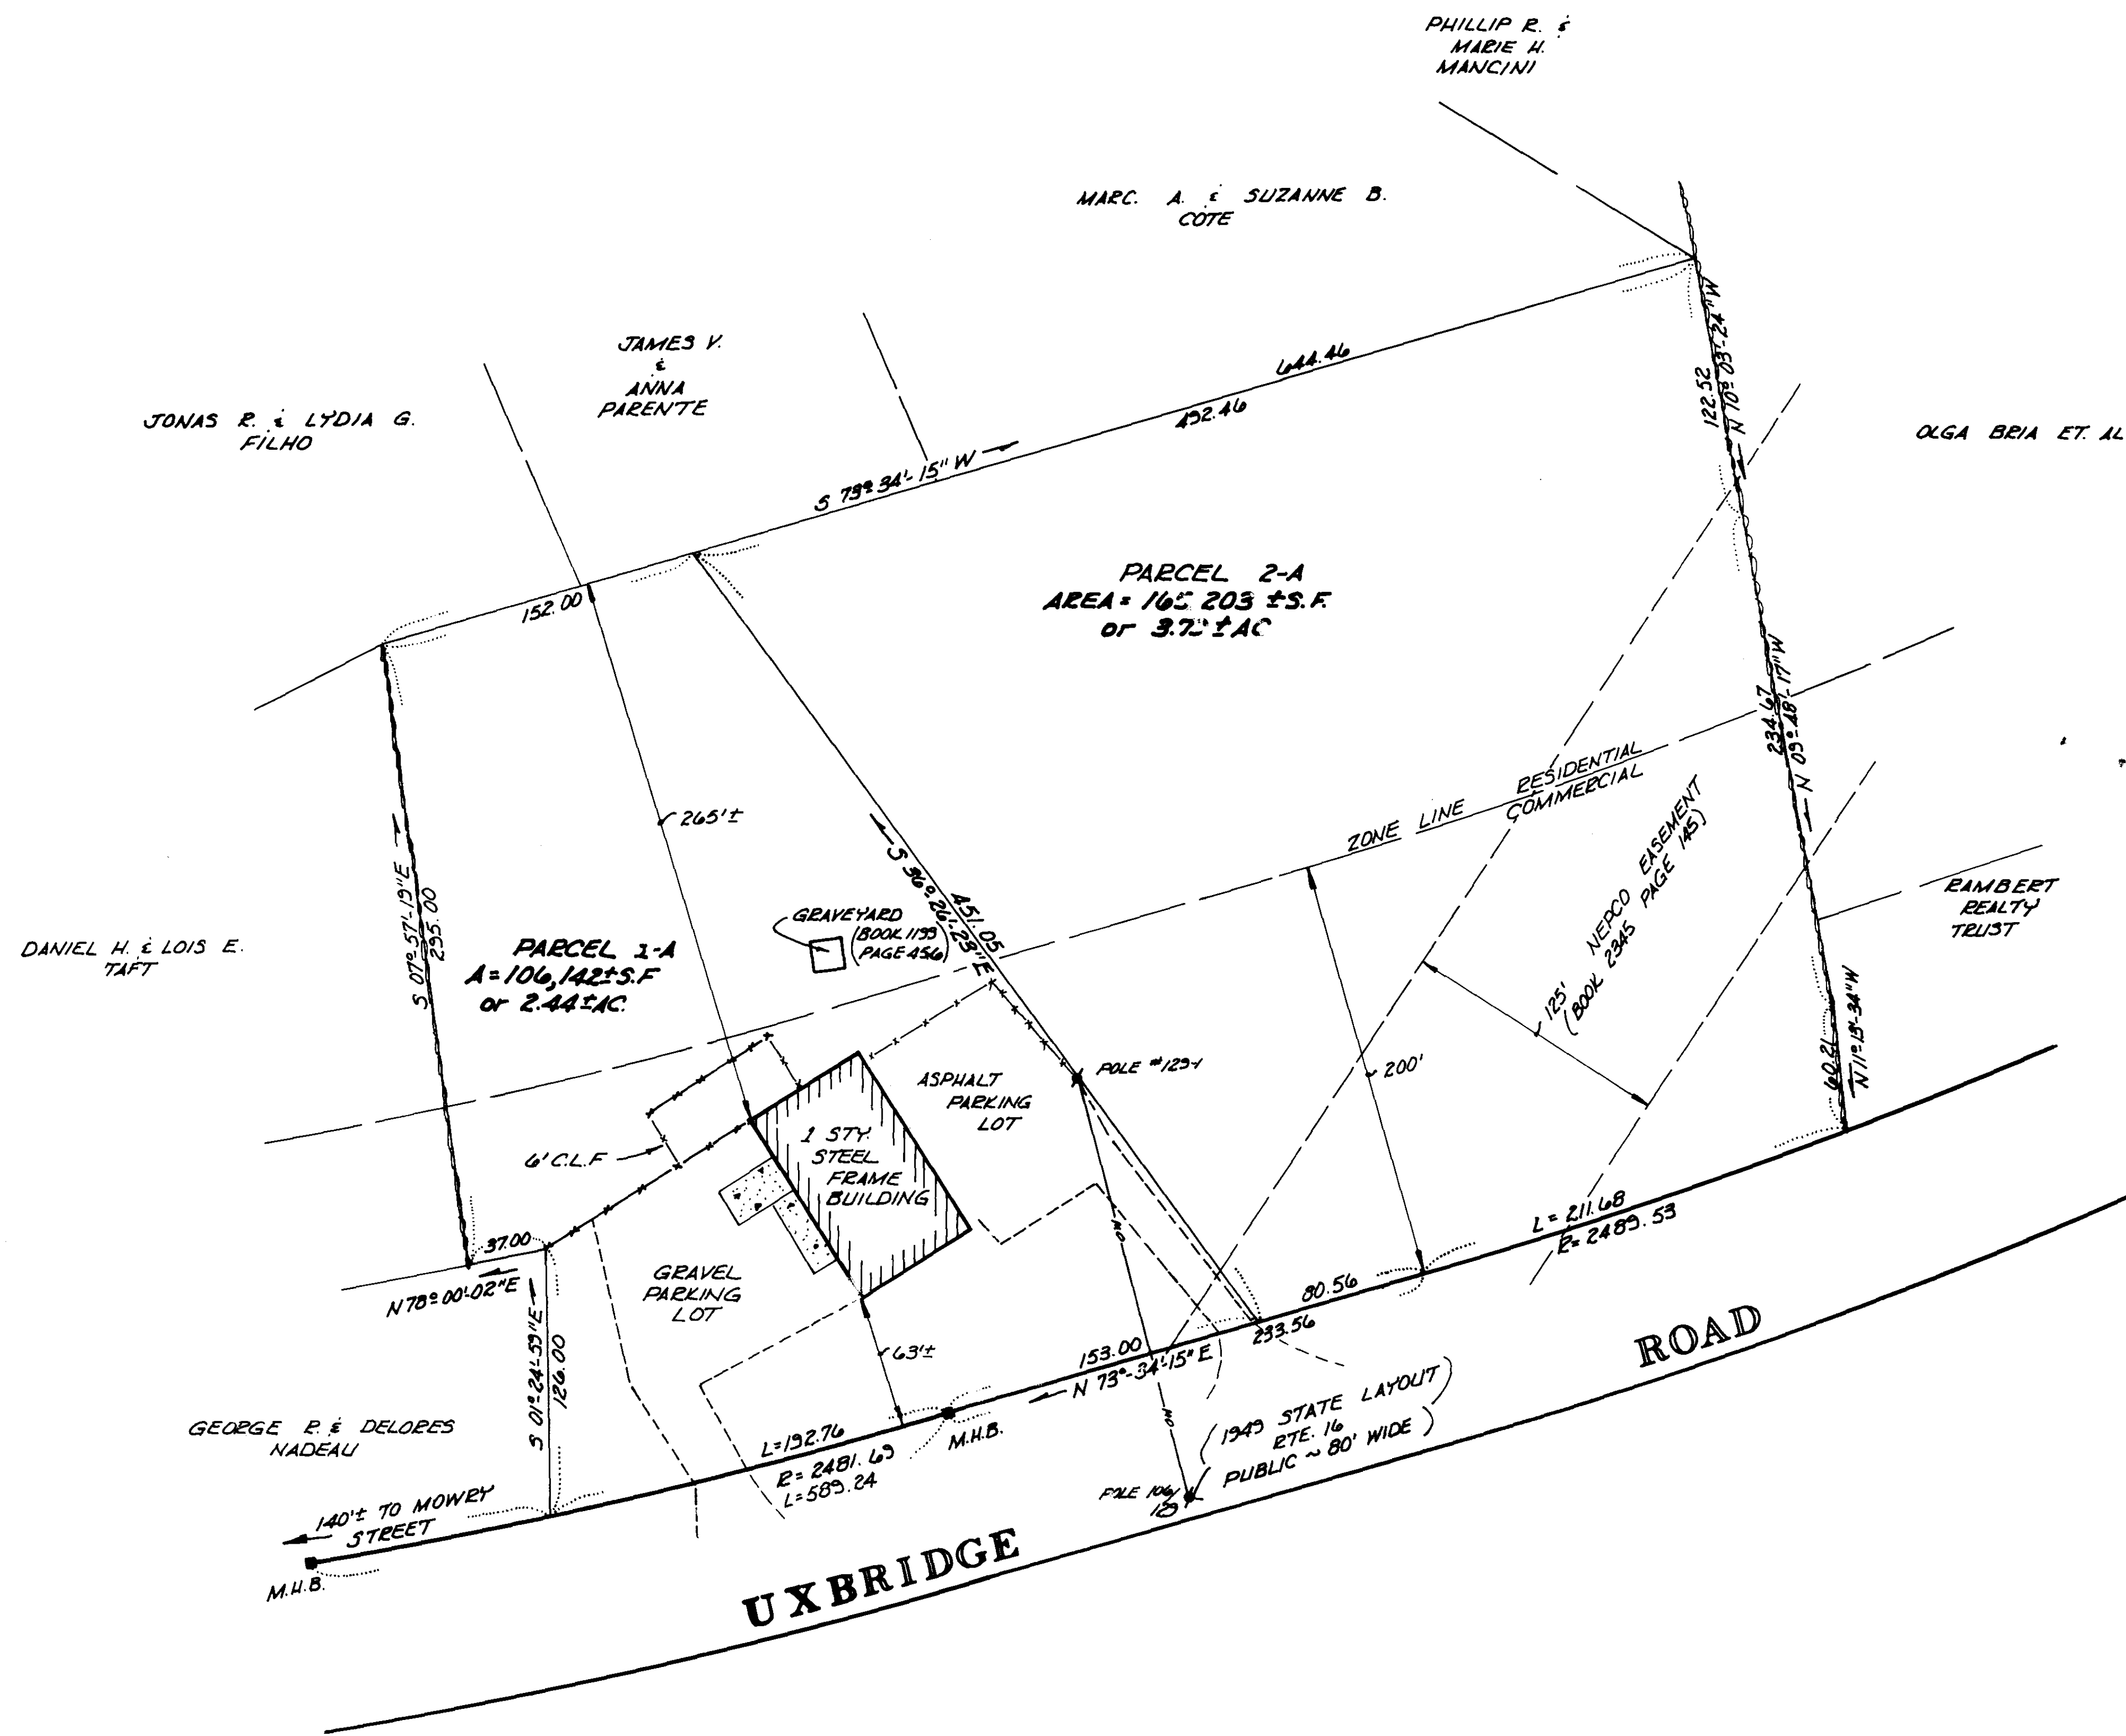


APPROVAL UNDER THE SUBDIVISION
CONTROL LAW NOT REQUIRED
MENDON PLANNING BOARD

Norman J. Rogers
Alfred J. Dutton
James H. Rostital

DATE: 3/24/80
BEING A MAJORITY

NOTES:

1. PROPERTY LINE INFORMATION TAKEN FROM A PLAN BY MACCARTHY ENGINEERING SERVICE, INC., DATED: DECEMBER 14, 1966.
2. THIS PLAN REFERS TO THE MENDON ASSESSORS ATLAS SHEET 15, BLOCK 2A & 2B.

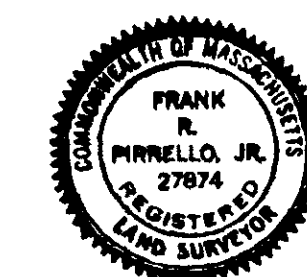

"I CERTIFY THAT THIS PLAN HAS BEEN
PREPARED IN ACCORDANCE WITH THE
RULES AND REGULATIONS OF THE
REGISTERS OF DEEDS."

Frank R. Minello, Jr. 3/24/80
R.L.S. DATE

PLAN OF LAND
IN
MENDON, MASS.
PROPERTY OF: D.F.C. REALTY TRUST
SCALE: 50 FEET TO AN INCH
DATE: MARCH 24, 1980
GUERRIERE & HALNON, INC.
ENGINEERING AND LAND SURVEYING
326 WEST STREET, MILFORD, MASS.



WORCESTER DISTRICT REGISTRY
OF DEEDS-WORCESTER, MA
PLAN BOOK 474 PLAN 33
Received APR 8 1980
Sheet 2 of 5
ATTEST: *Anthony J. Smith*
Register