

WORCESTER DISTRICT REGISTRY
OF DEEDS-WORCESTER, MA

PLAN BOOK 333 PLAN 124

Received FEB 26, 1970

Sheet 9 of 100 m A M

Sheet 1 of 1

ATTEST: Anthony J. Smith
Registrar

APPROVAL UNDER THE SUBDIVISION CONTROL LAW NOT REQUIRED.

PLANNING BOARD: MENDON, MASS.


RECEIVED

FEB 26 1970

20 1970

WORCESTER DISTRICT
REGISTRY OF DEEDS

David G. Hamilton
James P. Lord
Thomas J. Rogers
Ellen L. Barbour
Ronald C. Daniels
Date: 2-23-70

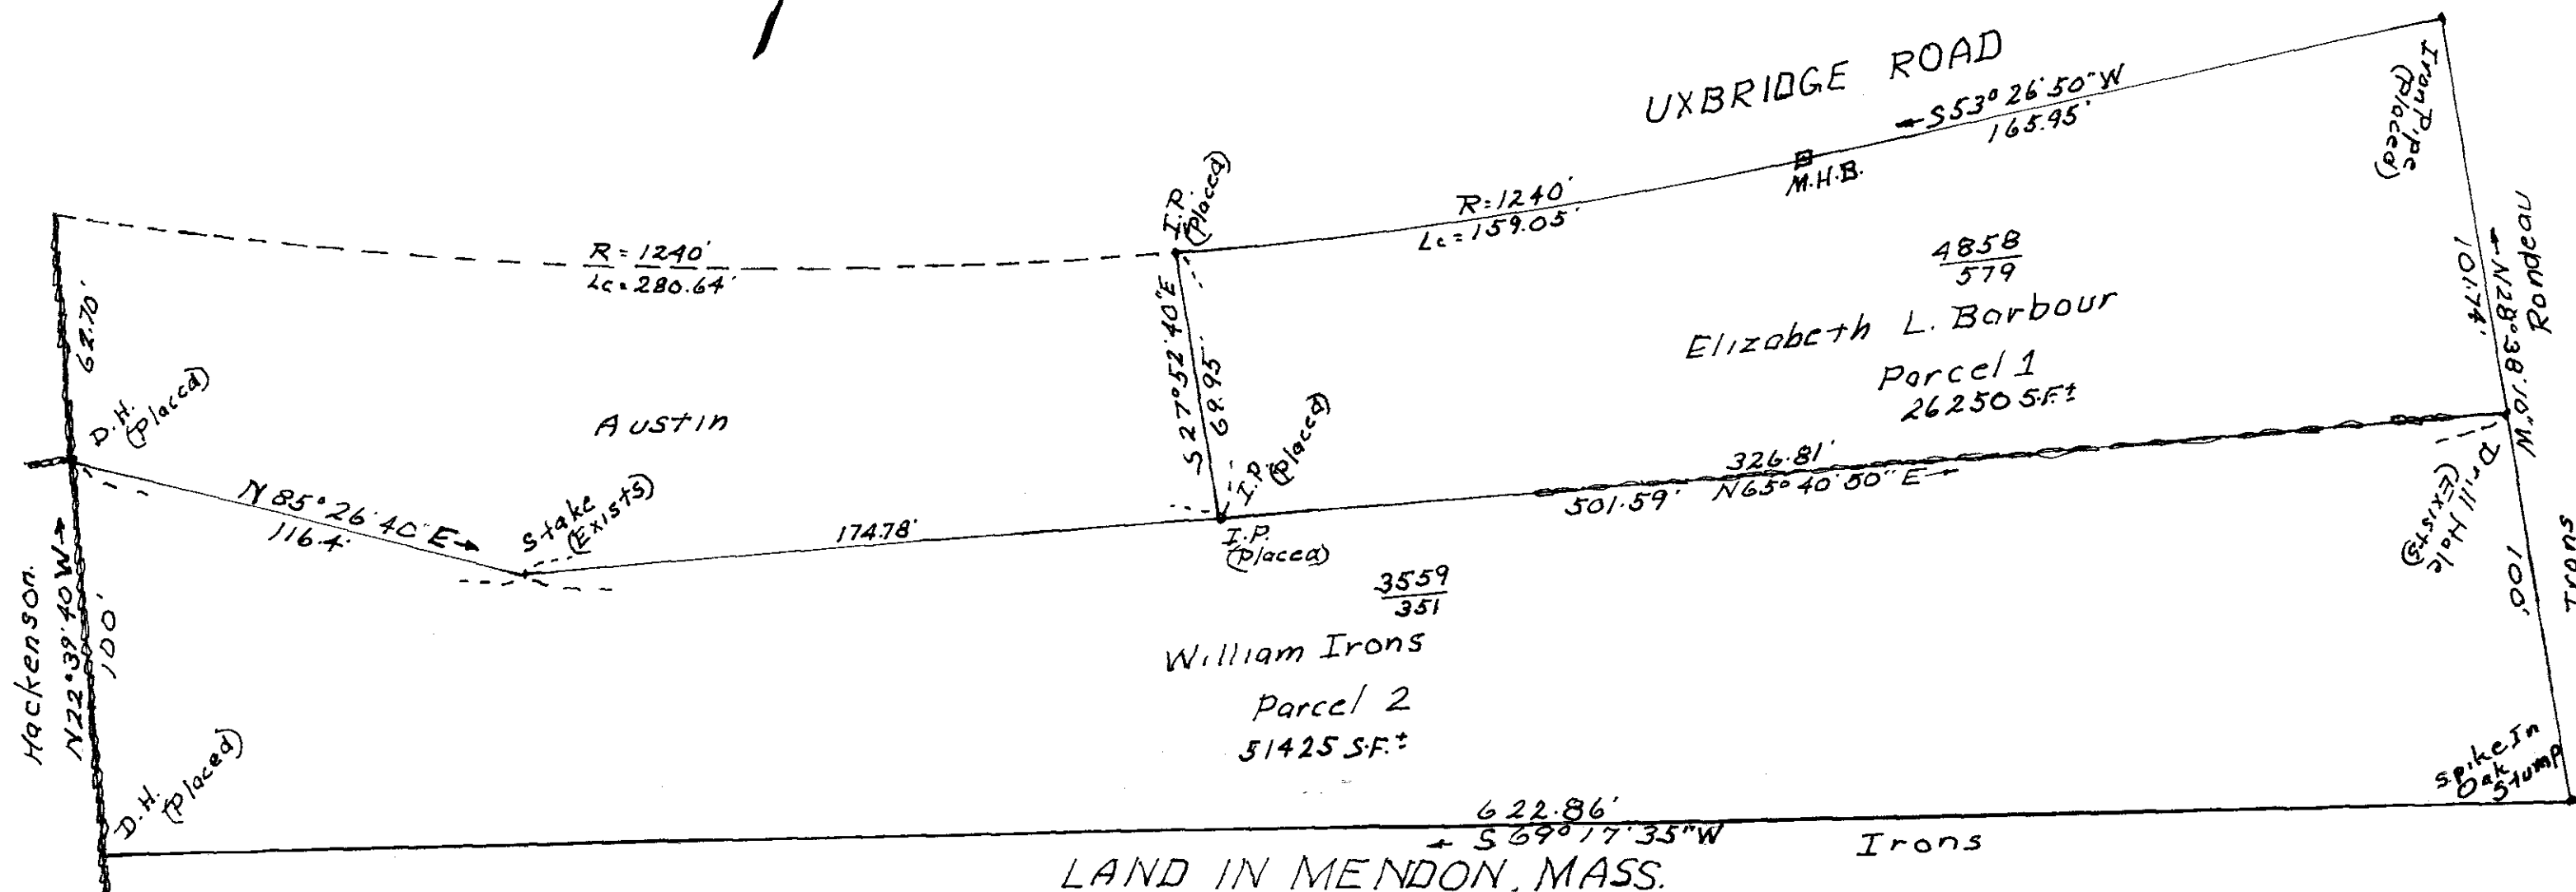

LAND IN MENDON, MASS.
PARCEL 1 OWNED BY ELIZABETH L. BARBOUR
PARCEL 2 OWNED BY WILLIAM IRONS.
FEB. 7, 1970.
Scale: 1" = 40'

John R. Andrews, Jr.
Surveyor.
Uxbridge, Mass.