


17' EASEMENT (TOUGAS)

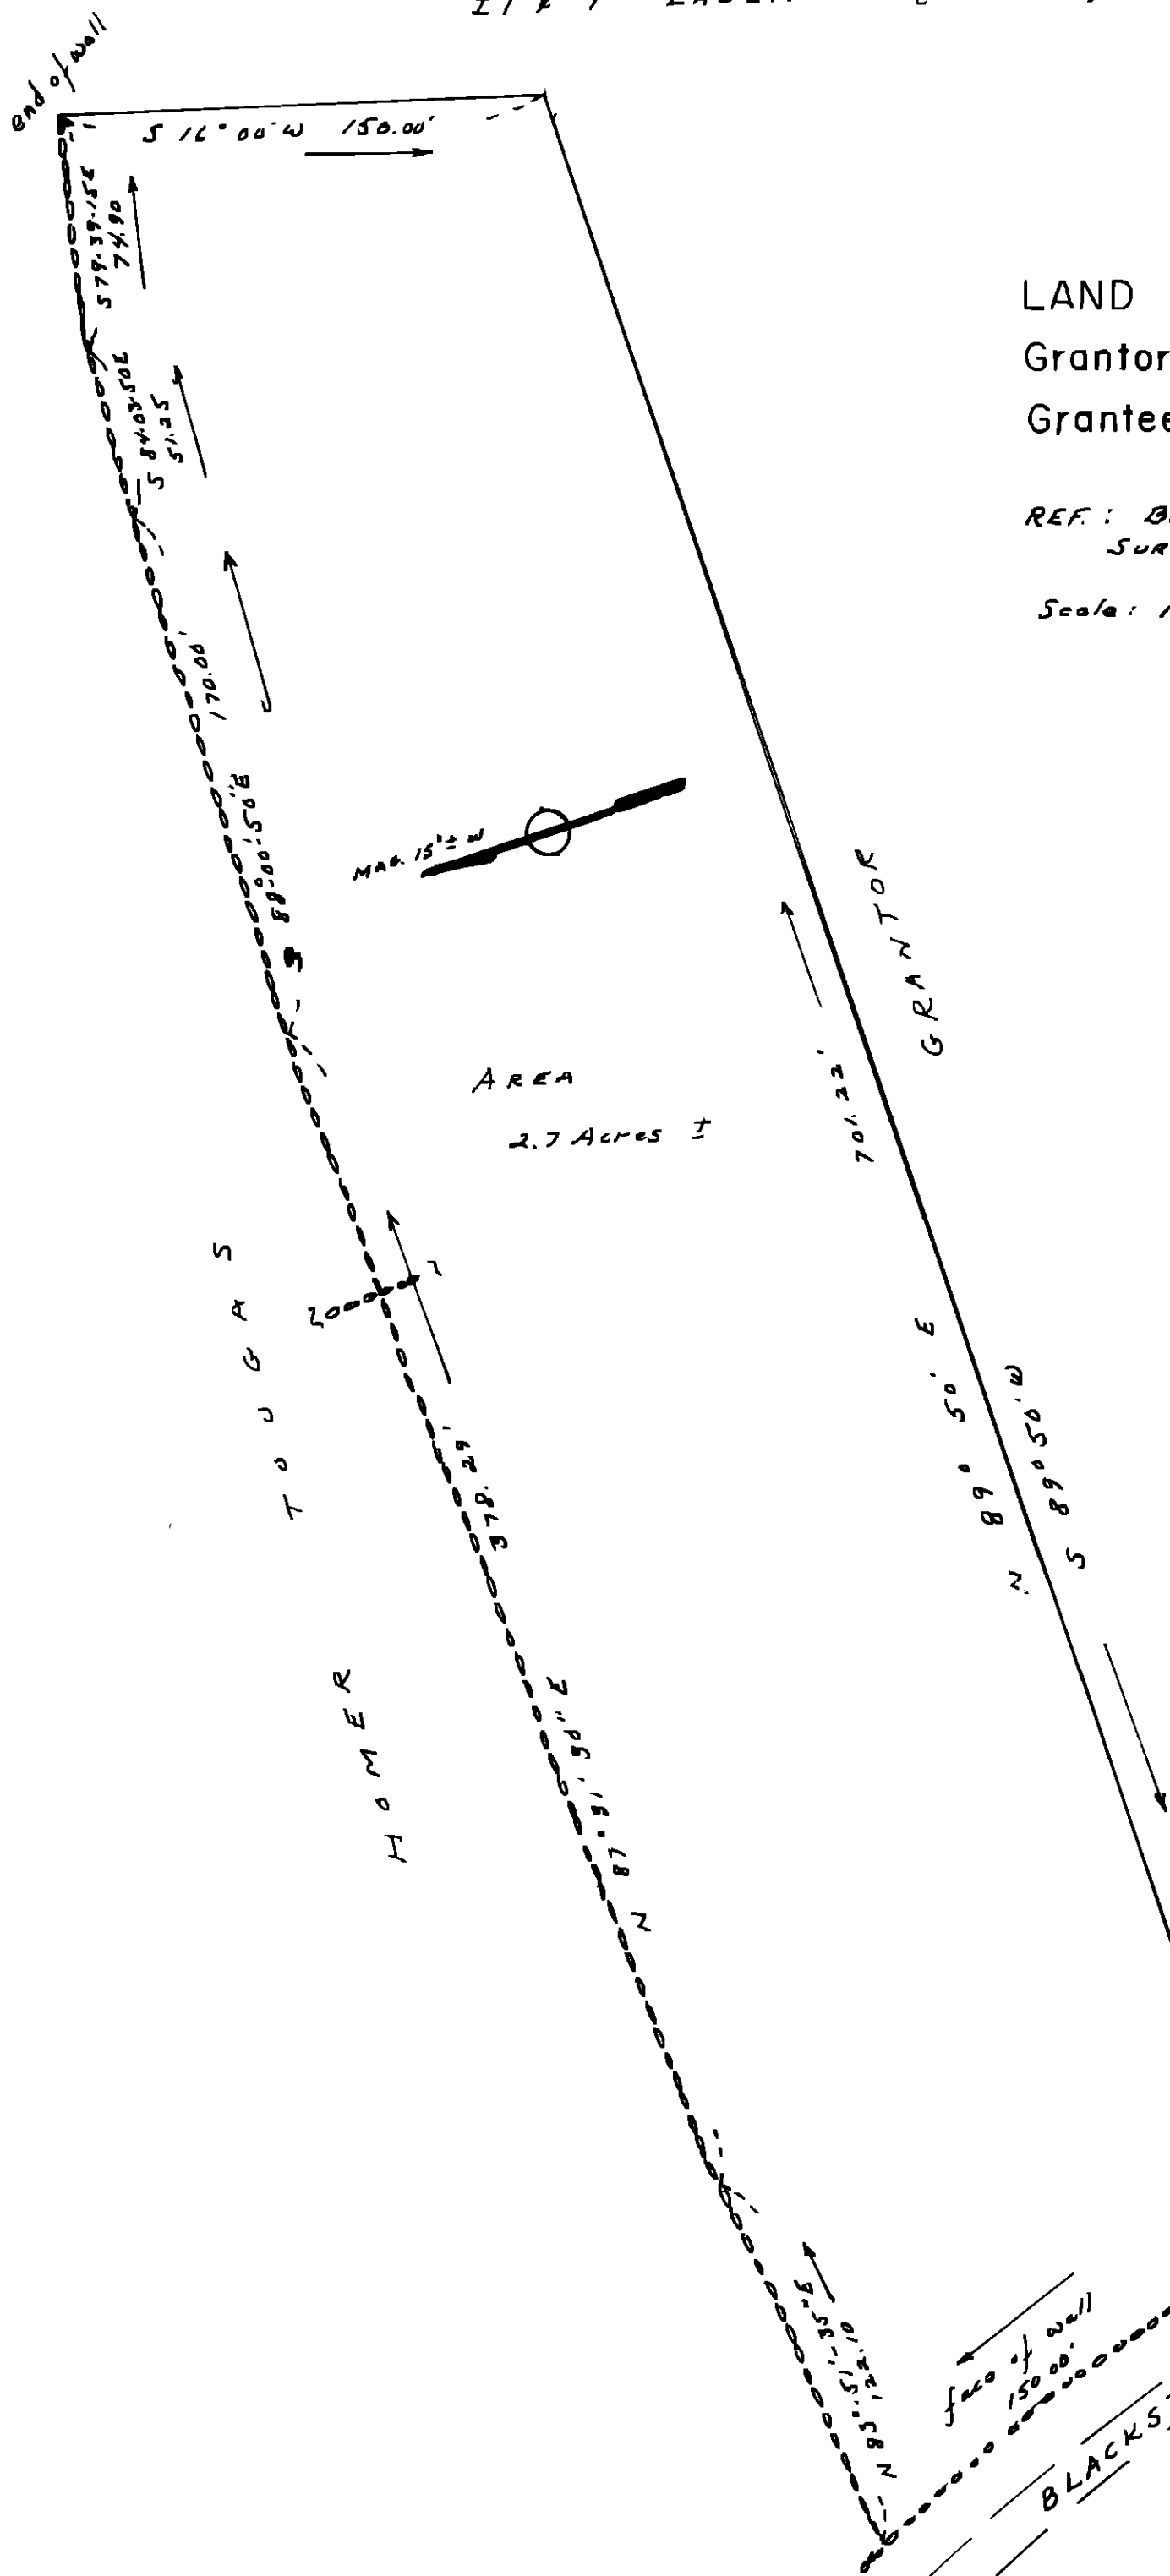

LAND IN MENDON, MASS.

Grantor DOMINIK ZISKA

Grantee GEORGE A. & GLADYS DAIGE

REF: BK 5378/572 WORC DIST REG. DEEDS
SURVEYOR: PAUL V SWANSON, R.L.S., UPTON

Scale: 1" = 50'

Nov 1, 1974

PLANNING BOARD APPROVAL UNDER SUBDIVISION CONTROL LAW NOT REQUIRED
<i>Goodwin P. Good</i>
<i>Albert J. Shaheen</i>
<i>Arthur J. Allen Jr.</i>
MAJORITY, MENDON PLANNING BOARD

11/6/74



Paul V Swanson

WORCESTER DISTRICT REGISTRY
OF DEEDS-WORCESTER, MA

PLAN BOOK 405 PLAN 59
Received Nov 14 1974
2 h 57 m P M

Sheet 1 of 1

ATTEST: *Anthony J. Vignato*
Register