


Legend

- = drill hole set
- = drill hole found
- ⊠ = iron pipe set

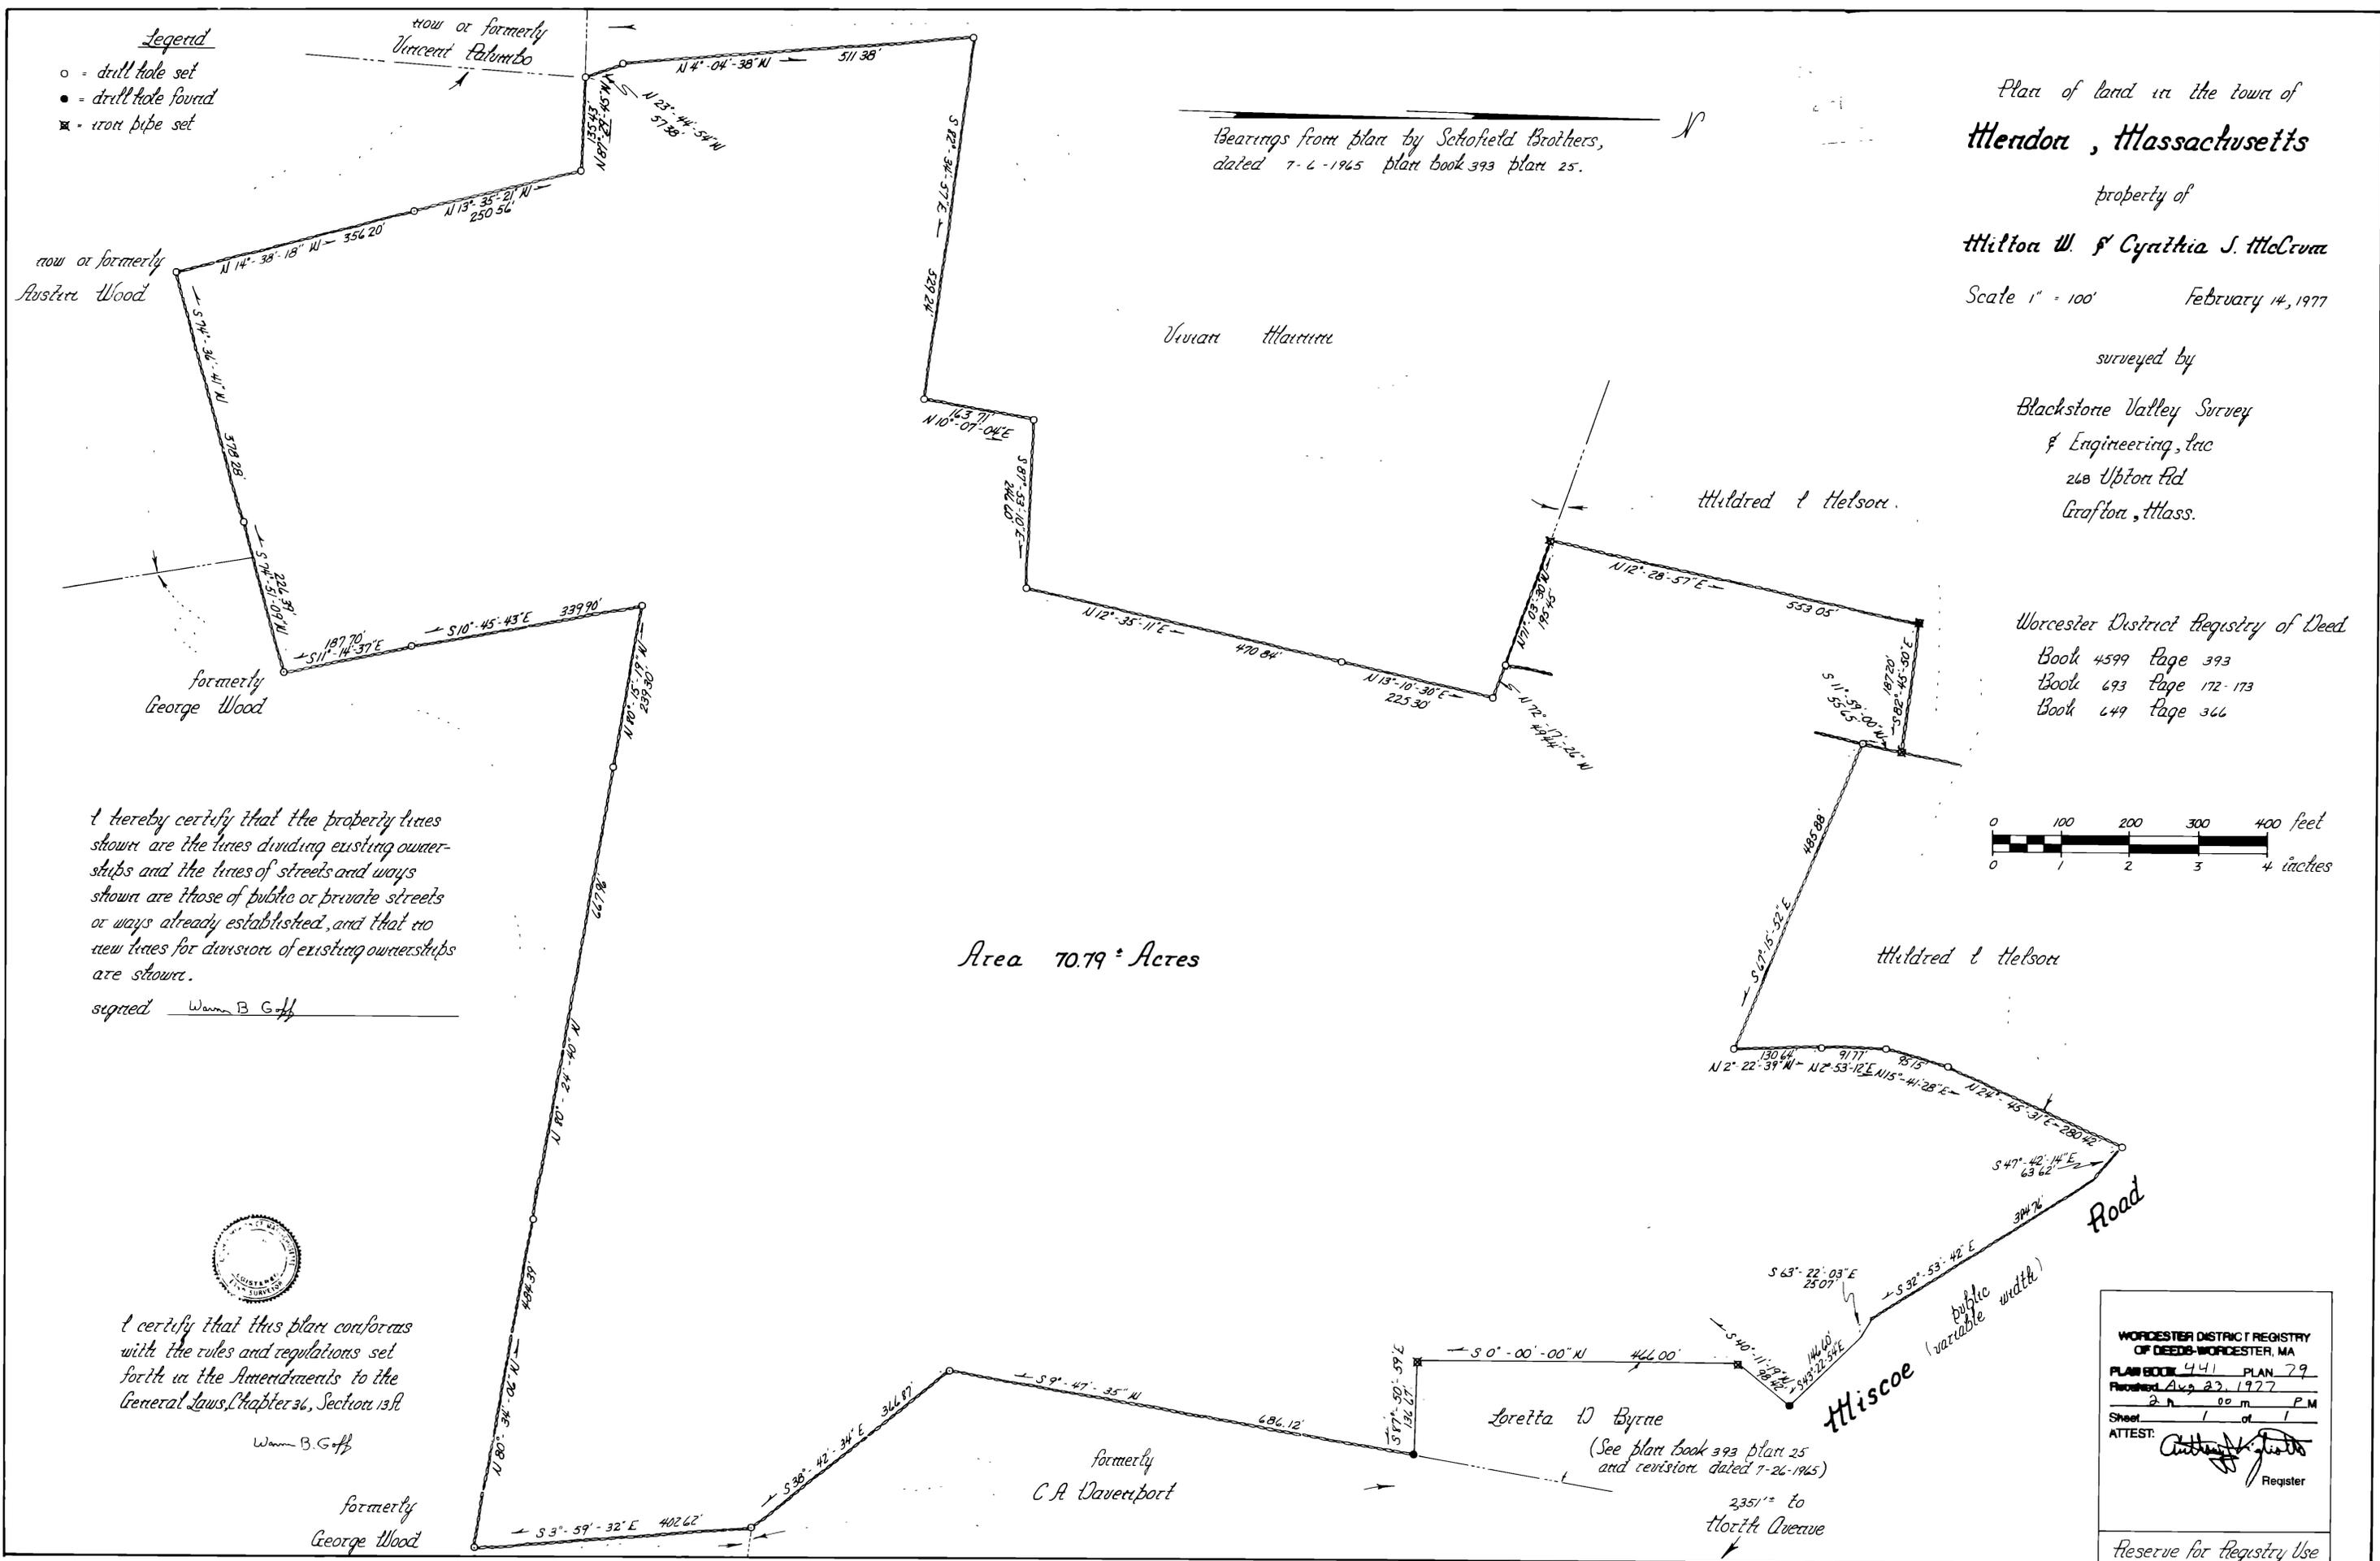

Bearings from plan by Schofield Brothers,  
dated 7-6-1965 plan book 393 plan 25.


Plan of land in the town of  
**Hendon, Massachusetts**

property of  
**Hilton W. & Cynthia J. McCrum**

Scale 1" = 100' February 14, 1977

surveyed by  
**Blackstone Valley Survey  
& Engineering, Inc**  
268 Upton Rd  
Grafton, Mass.

Worcester District Registry of Deed  
Book 4599 Page 393  
Book 693 Page 172-173  
Book 649 Page 366

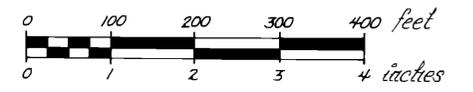

Area 70.79 ± Acres

I hereby certify that the property lines shown are the lines dividing existing ownerships and the lines of streets and ways shown are those of public or private streets or ways already established, and that no new lines for division of existing ownerships are shown.

signed Wm B Goff



I certify that this plan conforms with the rules and regulations set forth in the Amendments to the General Laws, Chapter 36, Section 13B

Wm B. Goff

formerly  
George Wood

formerly  
C.A. Davenport

Loretta D Byrne  
(See plan book 393 plan 25  
and revision dated 7-26-1965)

2351'± to  
North Avenue

Hiscoe  
(variable public width)

WORCESTER DISTRICT REGISTRY OF DEEDS - WORCESTER, MA	
PLAN BOOK 441	PLAN 79
Revised Aug 23, 1977	
Sheet 1	of 1
ATTEST: <u>Anthony J. Goff</u> Register	

Reserve for Registry Use