


WORCESTER DISTRICT REGISTRY
OF DEEDS - WORCESTER MA
PLAN BOOK 621 PLAN 9
Received June 13, 1989
10 A 30 m A
Sheet 1 of 1
Title Doc. #
in BOOK PAGE
Fee \$28.00
ATTEST: *John H. Higgins*
Register


This plan was prepared in accordance
with the rules and regulations of the
Registers of Deeds

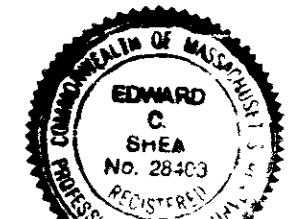

Edward C. Sier

June 6, 1989

Date

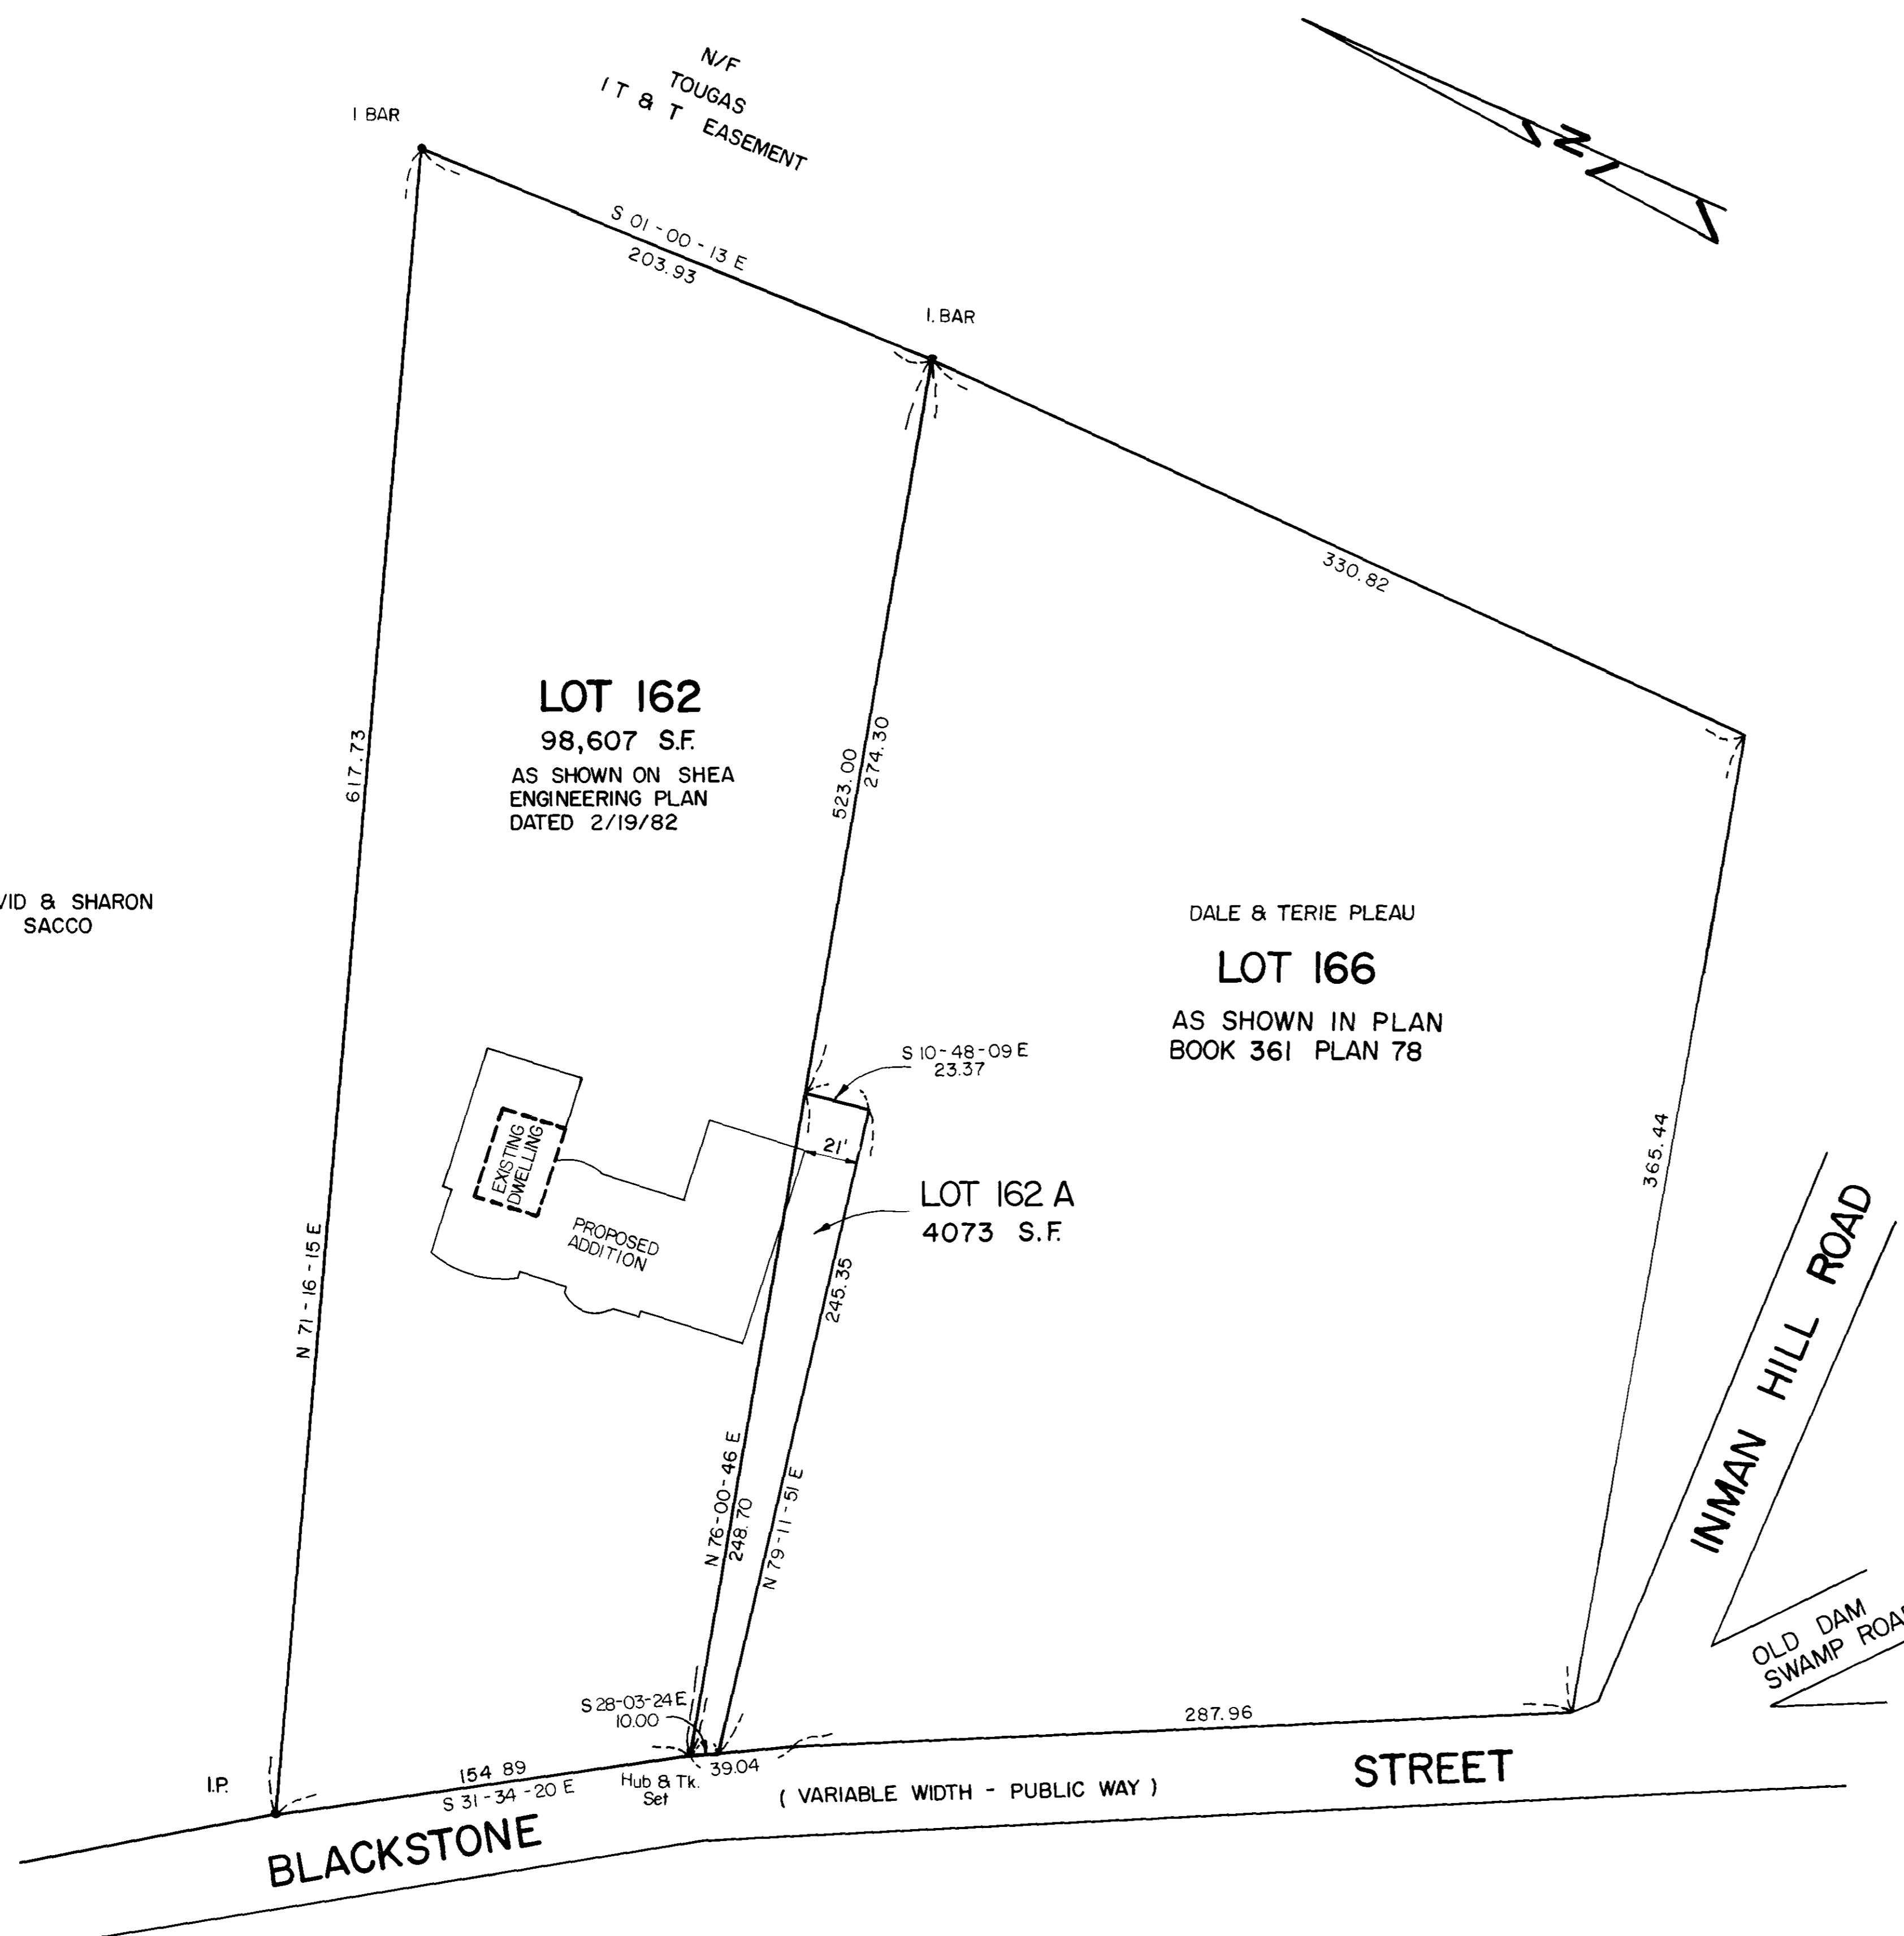

APPROVAL UNDER THE SUBDIVISION
CONTROL LAW NOT REQUIRED.

MENDON PLANNING BOARD

*Peter I Denton
James F. Rahan
P. Bruce Jamieson
Karen T. O'Brien
John Robertson*
JUN 12, 1989
DATE

NOTE: LOTS 162 AND 162A ARE TO BE COMBINED TO
FORM A SINGLE LOT COMPRISING 102,680 S.F.

LEAVING LOT 166 WITH 137,595 ± S.F.
105,000 ± DRY LAND

PLAN OF LAND


IN

MENDON, MASS.

SURVEYED FOR

ROBERT HANKARD

SCALE 1" = 40' JUNE 10, 1989

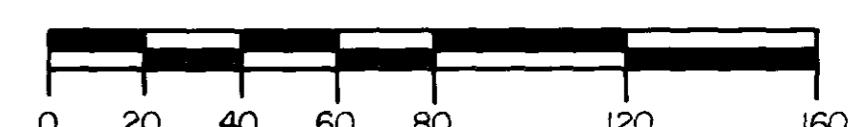

SHEA ENGINEERING & SURVEYING
COMPANY INC.
MENDON, MASS.

ZONING - RESIDENTIAL DISTRICT