


APPROVAL NOT REQUIRED UNDER THE
SUBDIVISION CONTROL LAW.

PLANNING BOARD, MENDON, MASS.

Donald A. Wheeler
Robert P. Hood

Norman P. Rogers
Date: 8-6-68 BEING A MAJORITY

John O'Neil

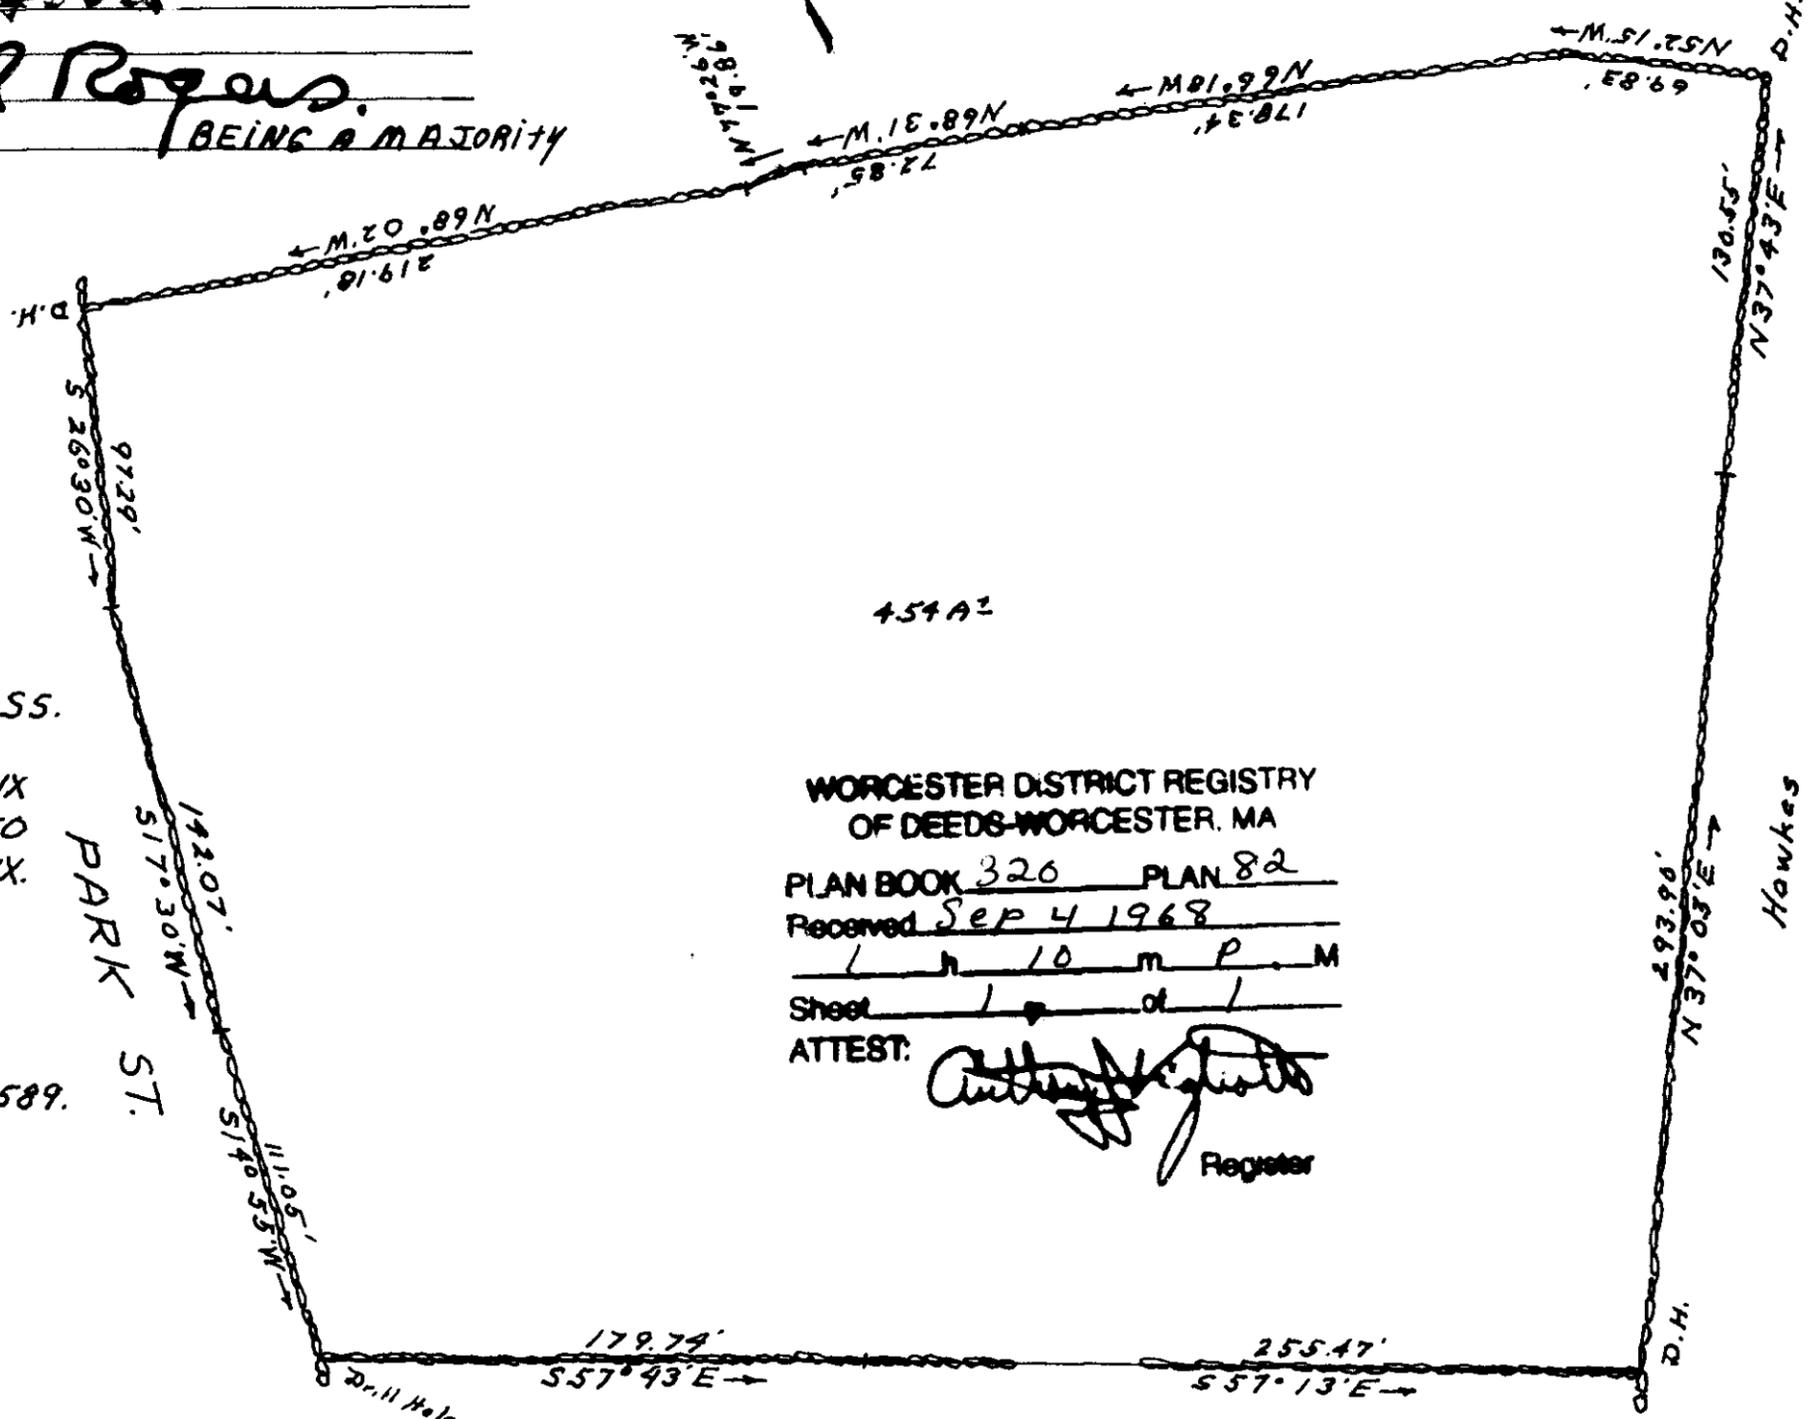

SCALE 1" = 60'

454A2

LAND IN MENDON, MASS.
PROPERTY OF
GEORGE A. DAIGE, ETUX
TO BE CONVEYED TO
GEORGE A. DAIGE, JR., ETUX.
JULY 27, 1968.

WORCESTER DISTRICT REGISTRY
OF DEEDS - WORCESTER, MA
PLAN BOOK 326 PLAN 82
Received SEP 4 1968
1 10 P.M.
Sheet 1 of 1
ATTEST:

Anthony J. [Signature]
Register

REF: BOOK 2729, PAGE 589.



John R. Andrews Jr.
Surveyor

Drill Hole
Raymond Roy
George A. Daige, Et Ux