

LAND IN MENDON, MASS.

of

HOMER E. TOUGAS & JACQUELINE TOUGAS

PROPOSED LOT #1

Scale 1"=40'

July 30, 1968

Paul V. Swanson
Reg. Land Surveyor
Upton, Mass.



WORCESTER DISTRICT REGISTRY
OF DEEDS-WORCESTER, MA

PLAN BOOK 327 PLAN 77

Received JUN 13 1969

9 h 50 m A M


Sheet 1 of 1

ATTEST:

Anthony [Signature]
Register

Mag. 1968

PLANNING BOARD APPROVAL UNDER SUBDIVISION CONTROL LAW NOT REQUIRED
<i>David F. Hamilton</i>
<i>Garbon P. Good</i>
<i>Norman L. Rogers</i>
4/22/69.
MAJORITY MENDON PLANNING BOARD

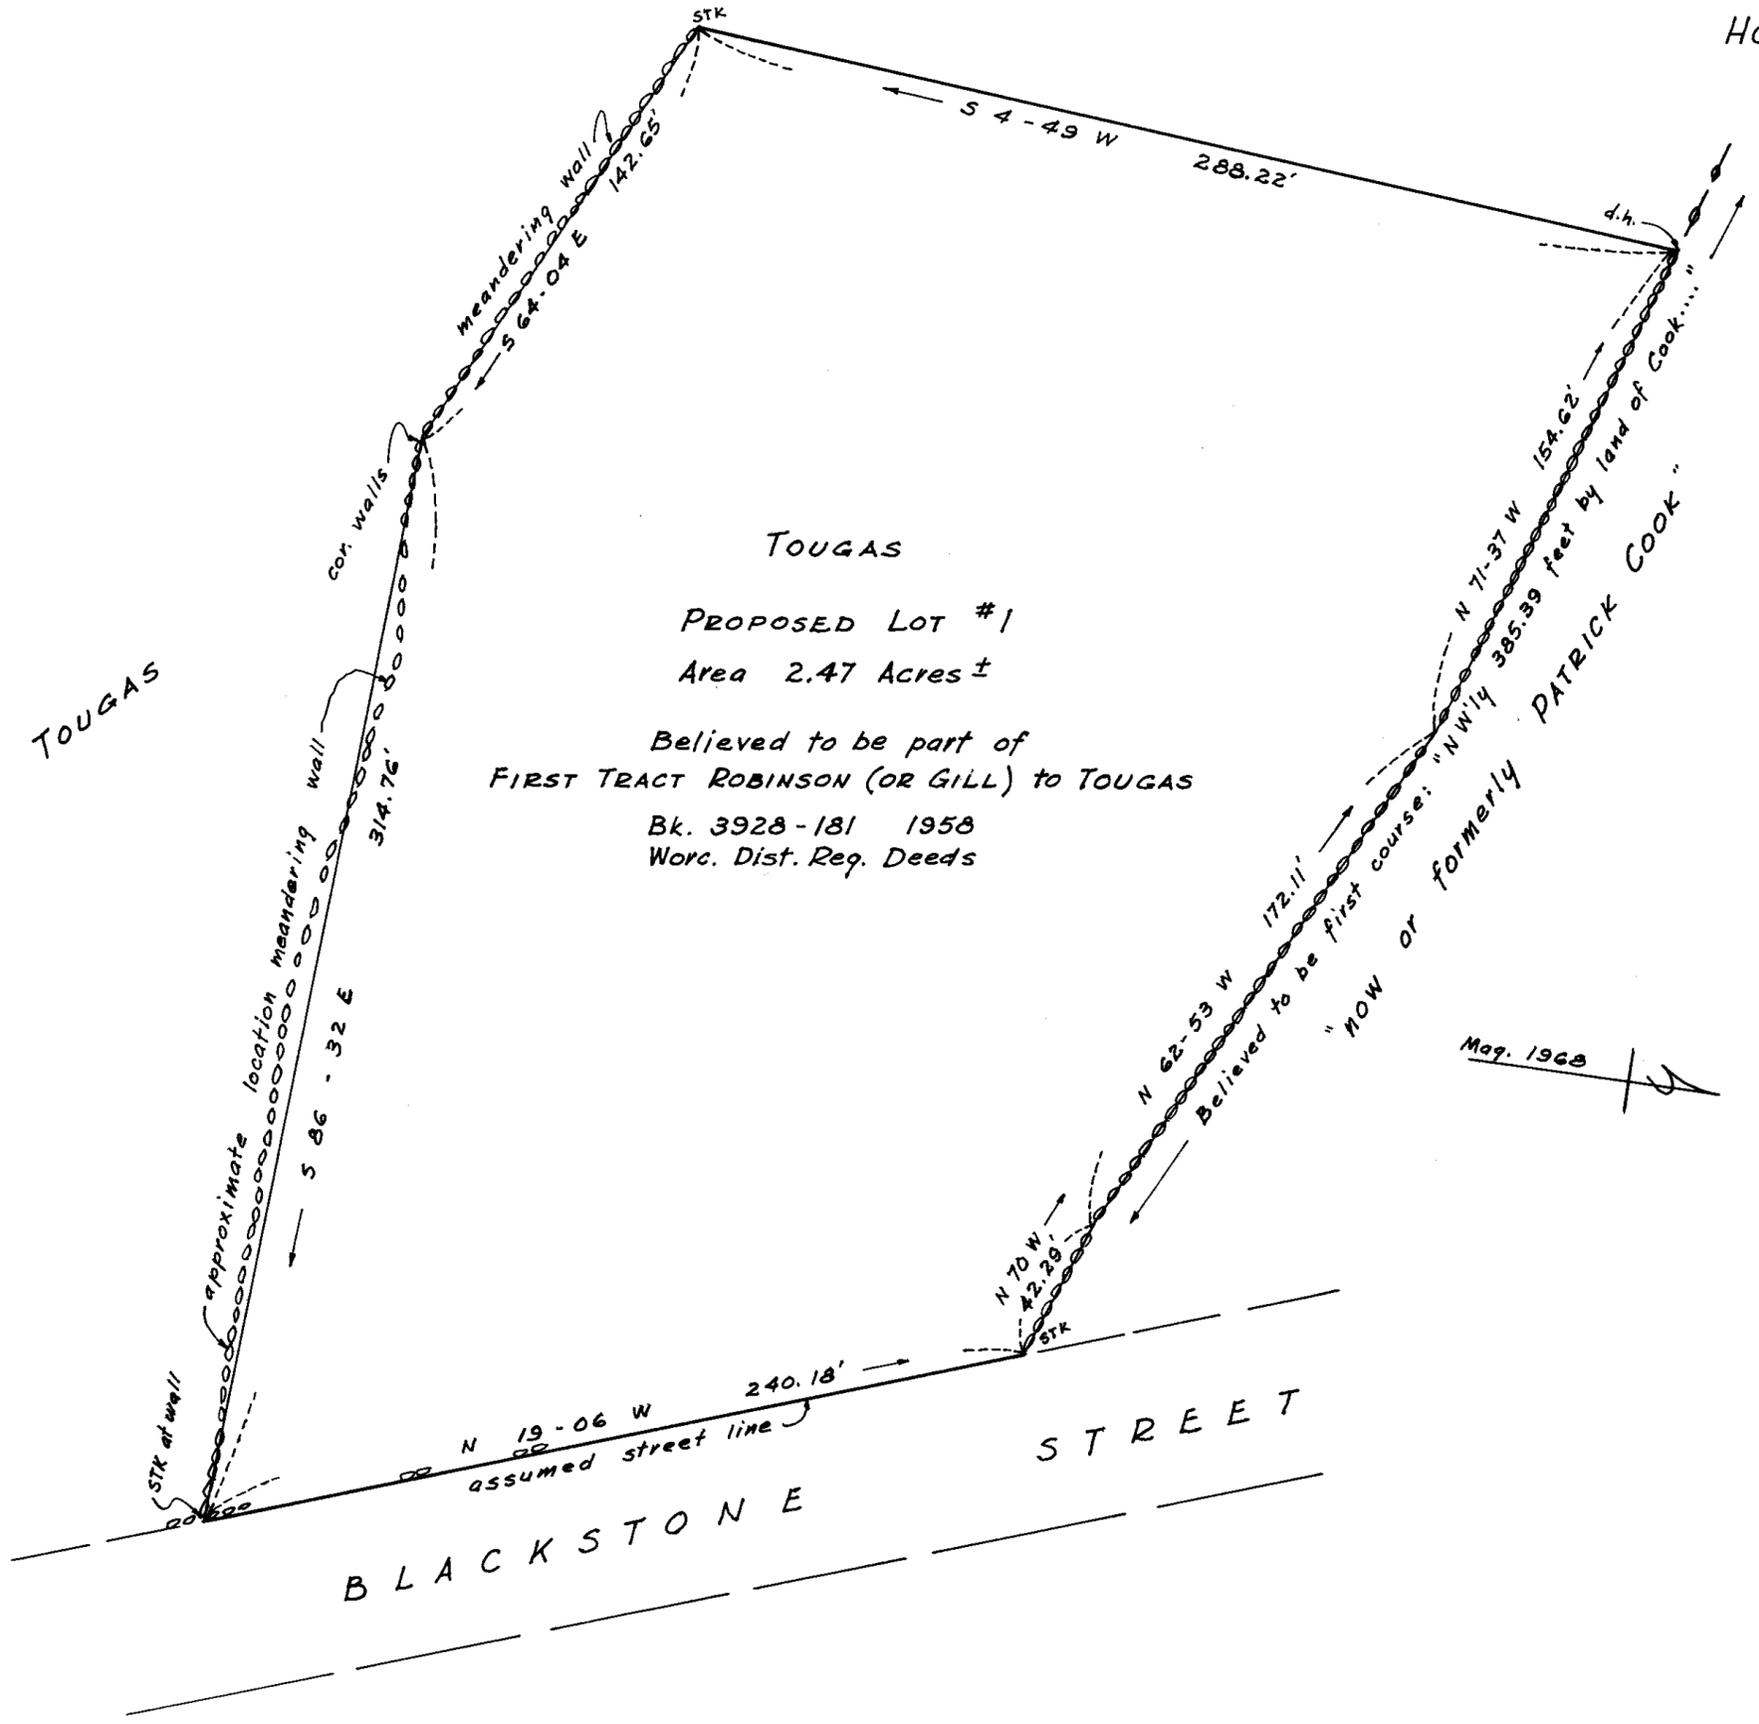

TOUGAS

PROPOSED LOT #1

Area 2.47 Acres ±

Believed to be part of
FIRST TRACT ROBINSON (OR GILL) to TOUGAS

Bk. 3928-181 1958
Worc. Dist. Reg. Deeds

BLACKSTONE STREET