

LAND IN MENDON MASS

LAURIE M. & DELMINA A. WAGNER
CARL F. & W. MARK WAGNER
TO
BRIAN R. & PAULA A. HUTCHINSON

PLANNING BOARD APPROVAL UNDER
SUBDIVISION CONTROL LAW NOT REQUIRED

Arthur J. [Signature]
Donald A. Wheeler
Eileen H. Barrows
[Signature]
MAY. MENDON PLANNING BOARD


compiled from plans:

OWNER	SURVEYOR	DATE
W. REMILLARD	FITZGERALD	11-3-41
"	"	11-24-41
C.F. & W.M. WAGNER	SWANSON	9-3-63

Scale 1" = 40' Nov. 19, 1970

PAUL V. SWANSON R.L.S.
Upton, Mass

Date 2/22/71

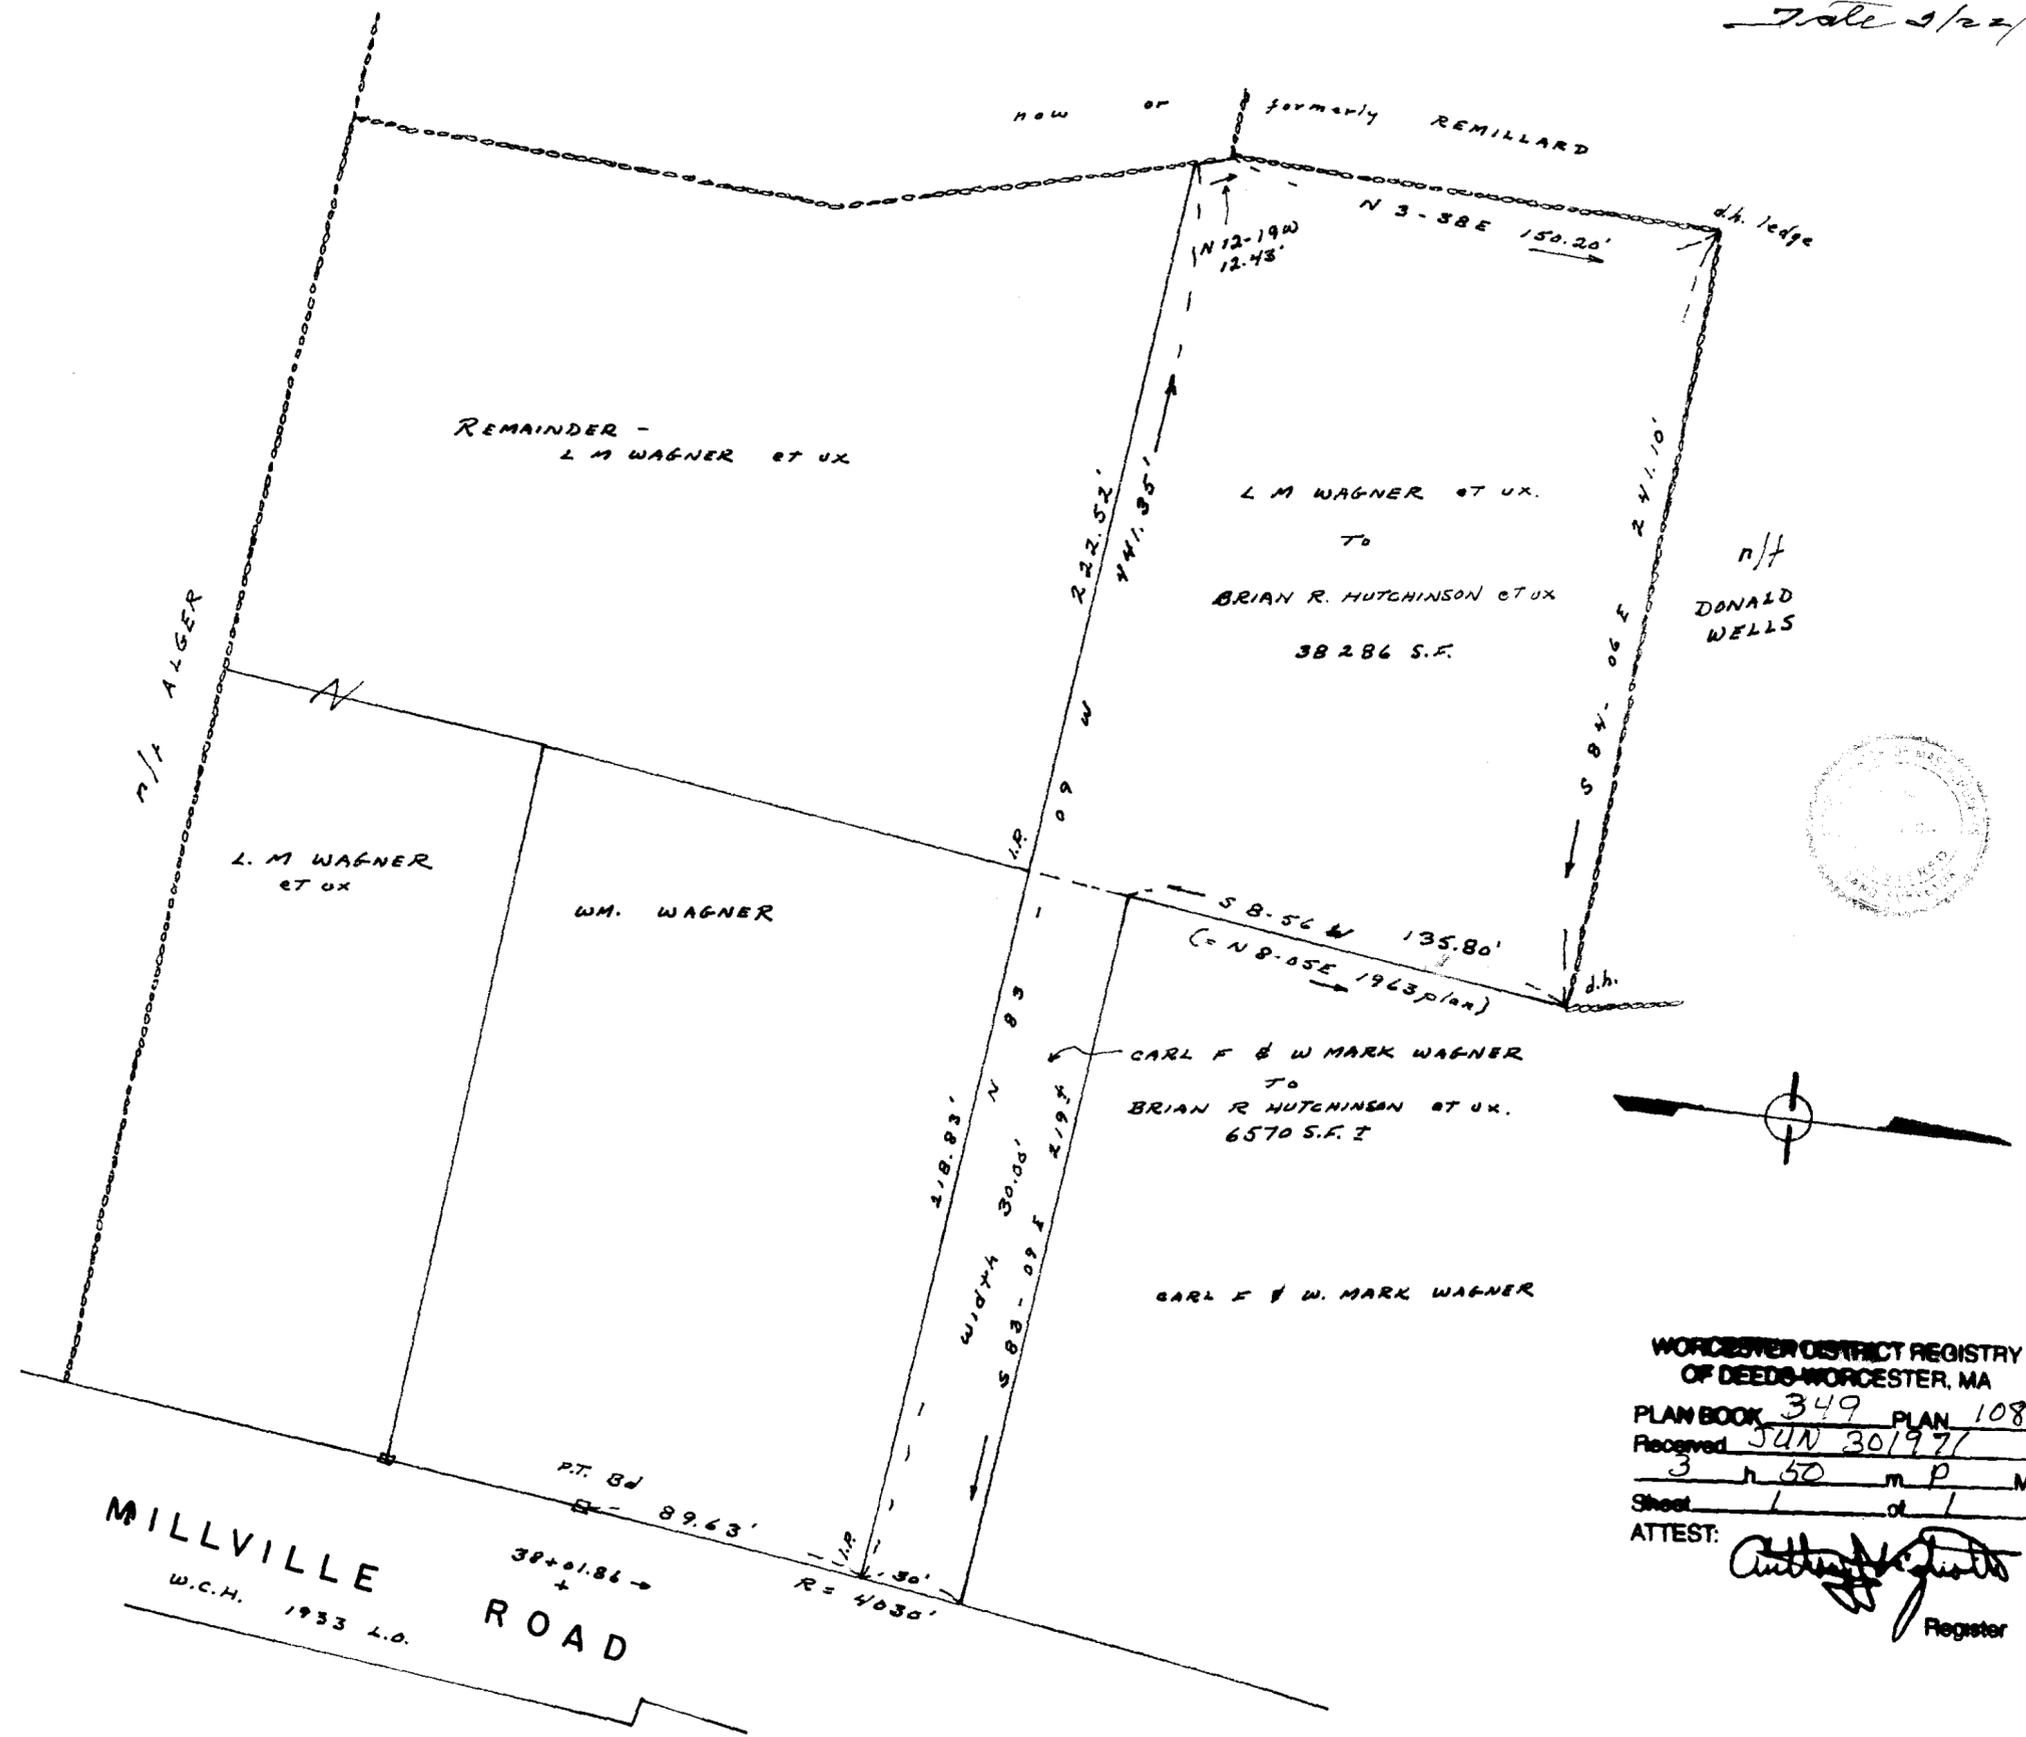

WORCESTER DISTRICT REGISTRY
OF DEEDS - WORCESTER, MA

PLAN BOOK 349 PLAN 108
Received JUN 30 1971
3 n 50 m P M
Sheet 1 of 1

ATTEST: *Arthur J. [Signature]*
Register