

WORCESTER DISTRICT REGISTRY
OF DEEDS-WORCESTER, MA

PLAN BOOK 309 PLAN 21

Received JUN 9 1967


2 h 55 m P M

Sheet 1 of 1


ATTEST: *Anthony J. Gault*
Register



LA BASTIE

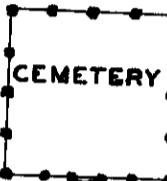

1/4 HENSEL

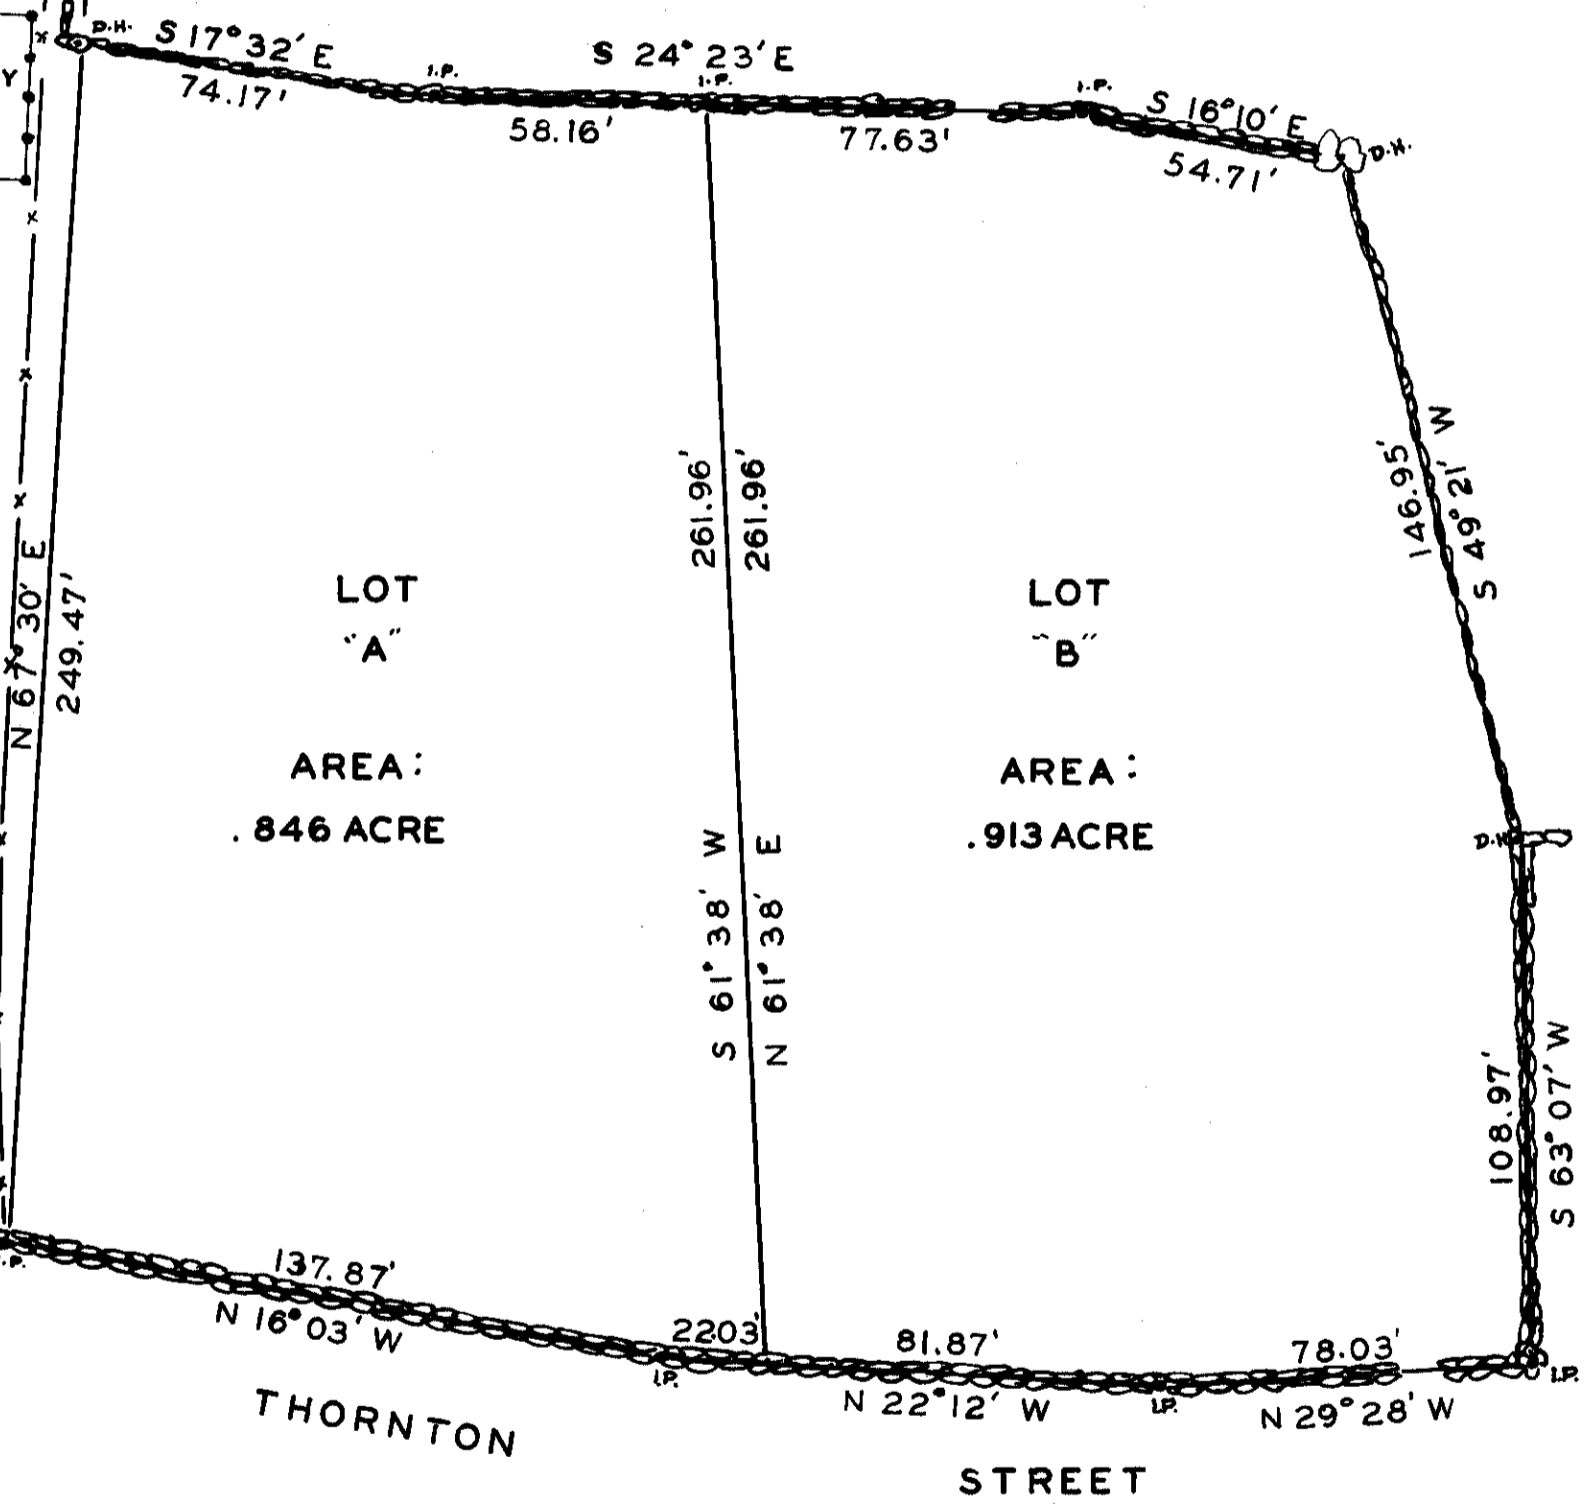

LOT "A"

AREA:
.846 ACRE

LOT "B"

AREA:
.913 ACRE

THORNTON

STREET

LABASTIE

PLANNING BOARD APPROVAL
UNDER THE SUBDIVISION
CONTROL LAW NOT REQUIRED

Geo. J. Lovely
Robert P. ...
Norman J. ...

BEING A MAJORITY OF
MEMBERS OF MENDON
MASS. PLANNING BOARD
DATE JUNE 1, 1967

SUBDIVISION OF LAND
IN MENDON, MASS.

OWNED BY
A. LABASTIE

SCALE: 1"=40' MAY, 1967

P. MAC NEVIN

