


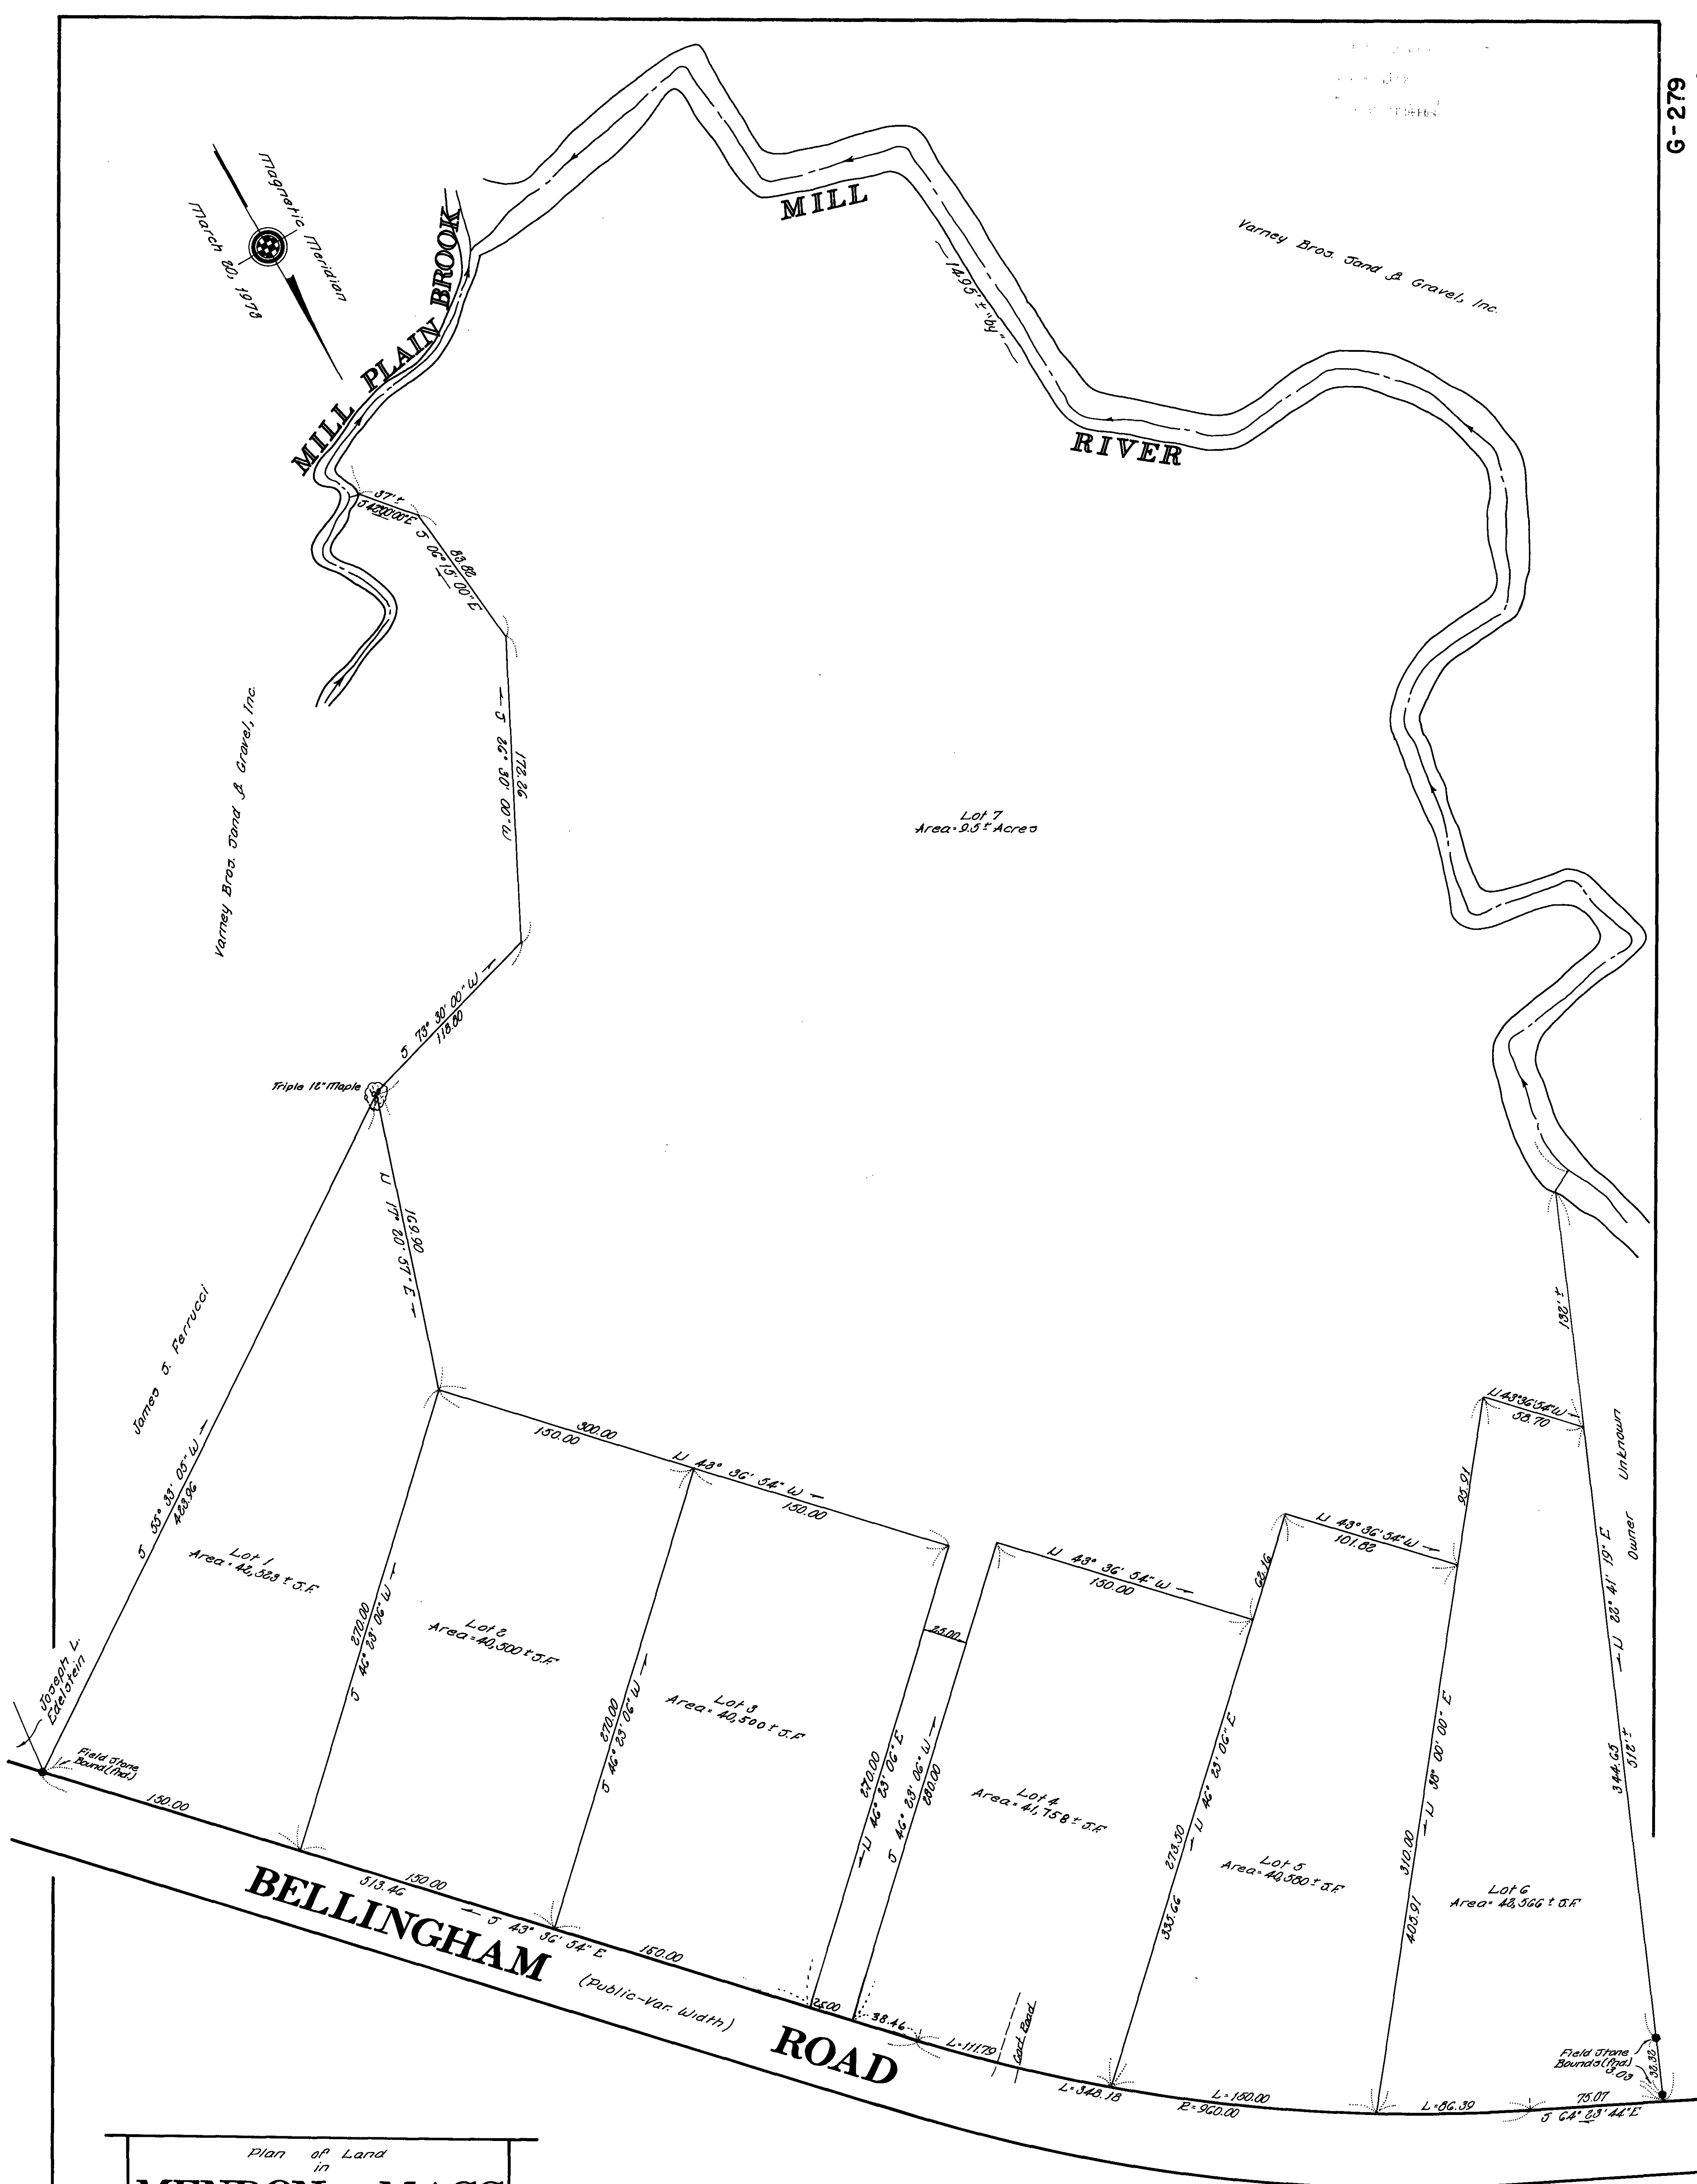

Plan of Land
in
MENDON, MASS.
Property of — Joseph Rosenfeld
Scale: 1" = 40' June 11, 1973.
GUERRIERE & HALLAM, INC.
Engineering and Land Surveying
65 South Bow Street, Millis, Mass.
Offices in Millis and Milford, Mass.

Note.
This plan prepared for Gerri-Coe
Builders Realty Trust.

Approval under the Subdivision
Control Law not required.
Mendon Planning Board.
Thomas J. Rogers
Donald G. Whelan
Adrian J. [illegible]
Robert J. [illegible]
Donald R. [illegible]
Date: 6-11-73
Being a Majority:



Louis L. Guerriere

WORCESTER DISTRICT REGISTRY
OF DEEDS-WORCESTER, MA
PLAN BOOK 382 PLAN 97
Received Jan 14 1973
10 n 47 m A M
Sheet 1 of 1
ATTEST: *Anthony J. [illegible]*
Register